







DRAWING SCALE: 1:100

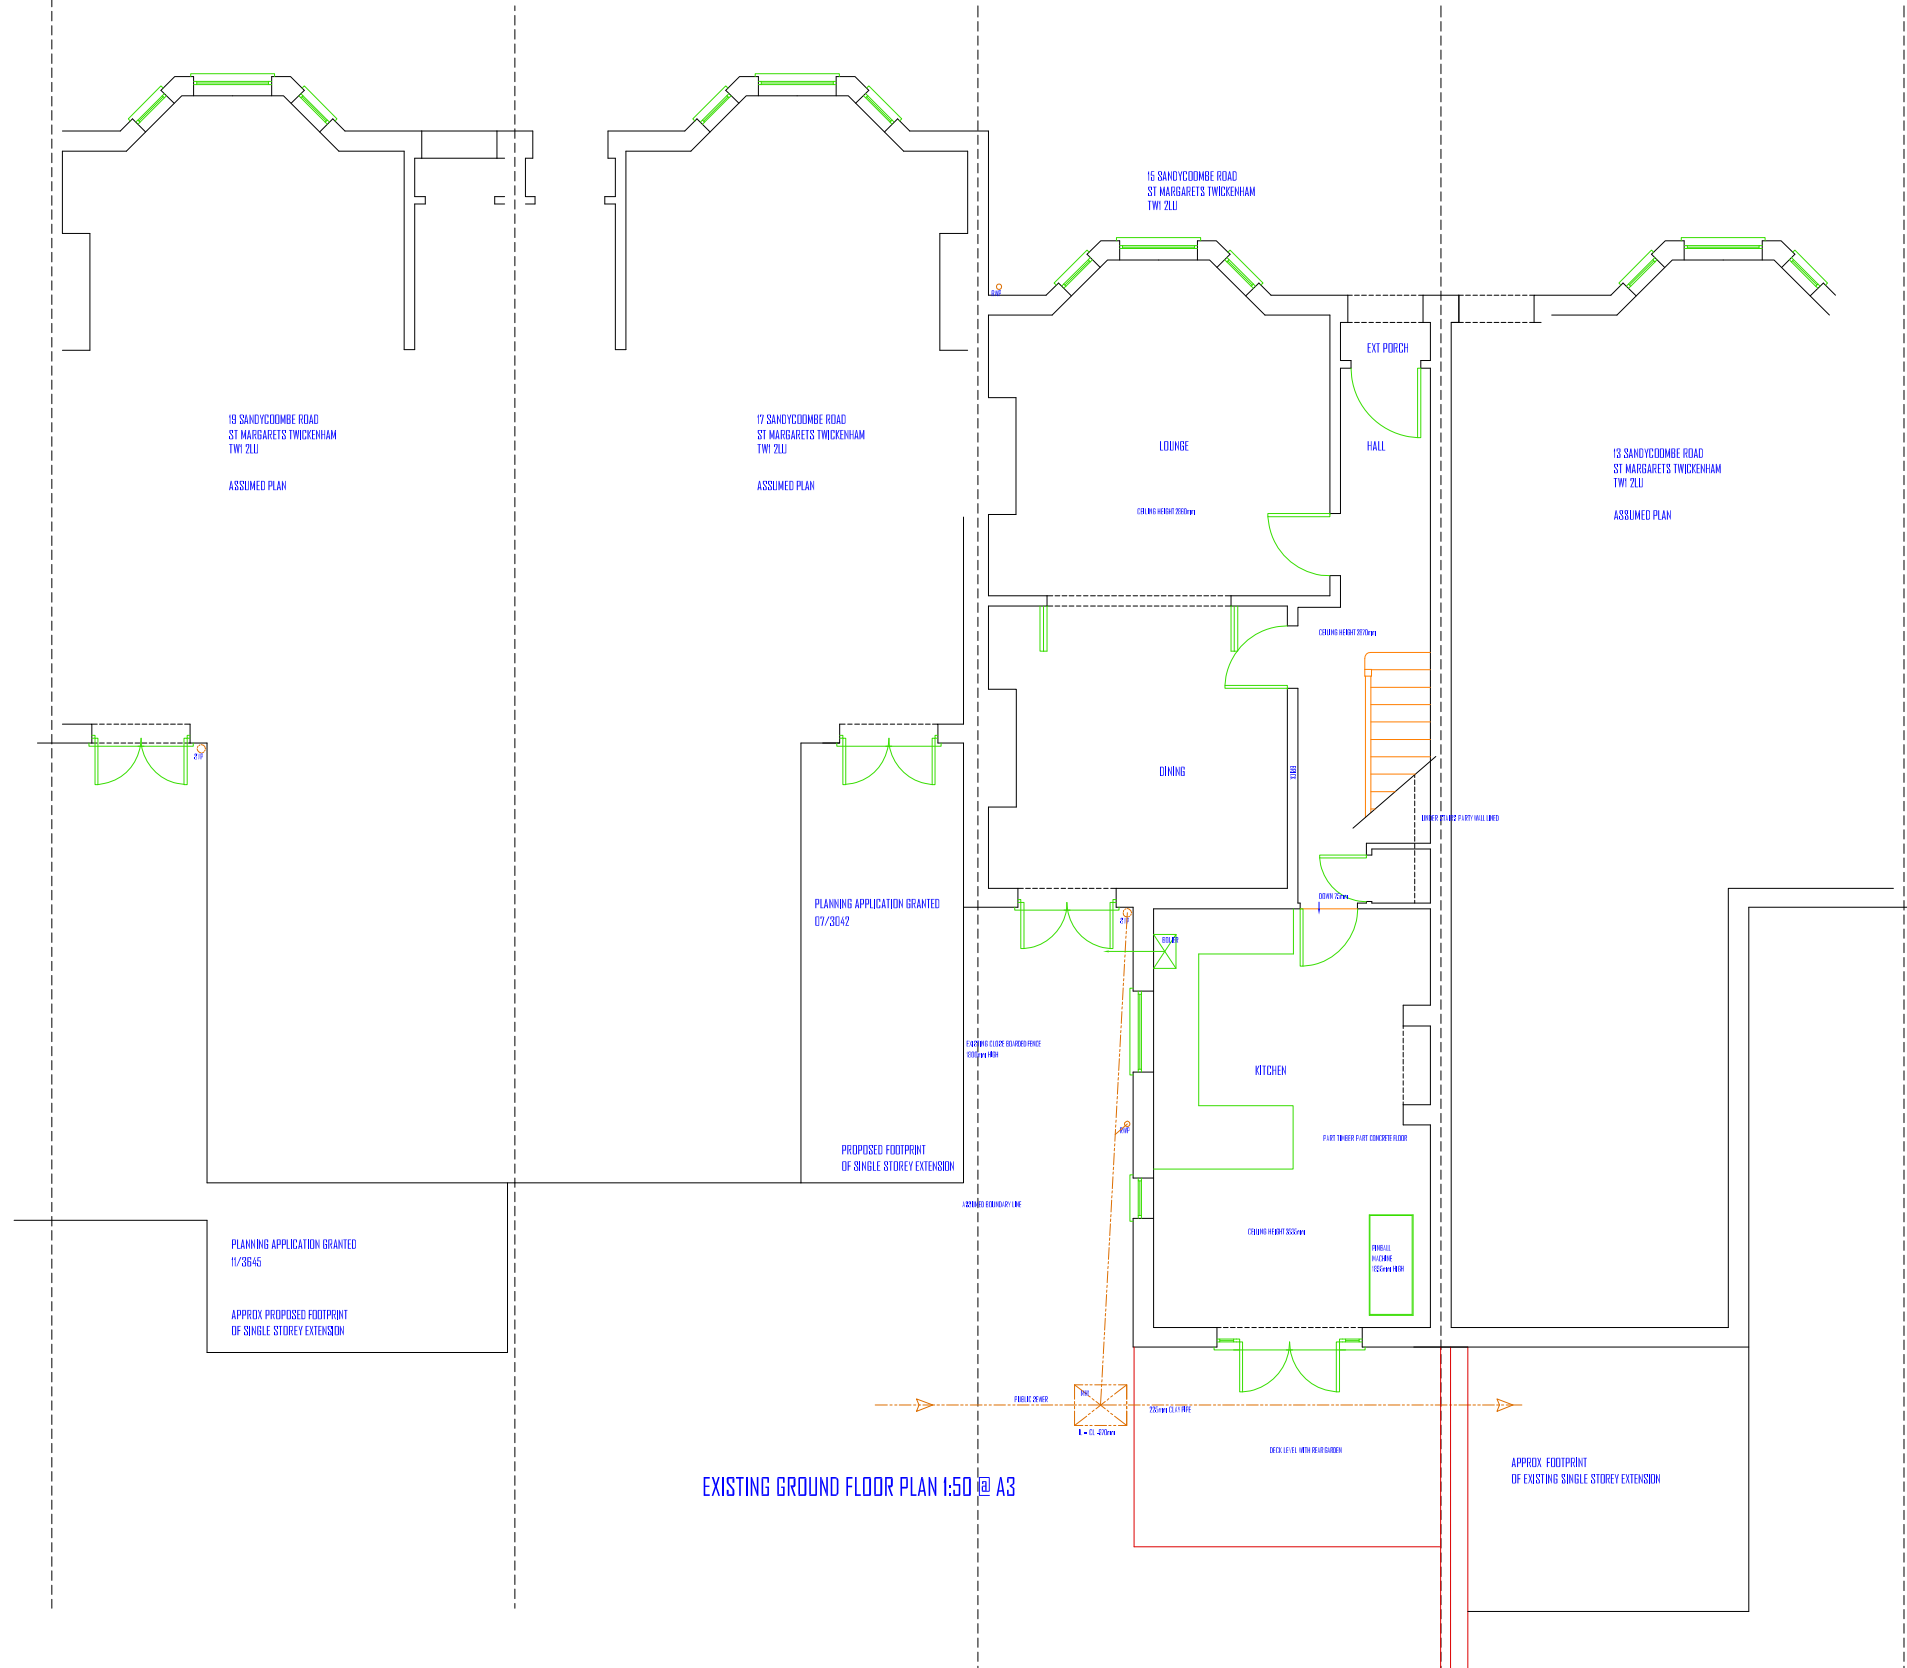

EXISTING GROUND FLOOR PLAN 1:50 @ A3

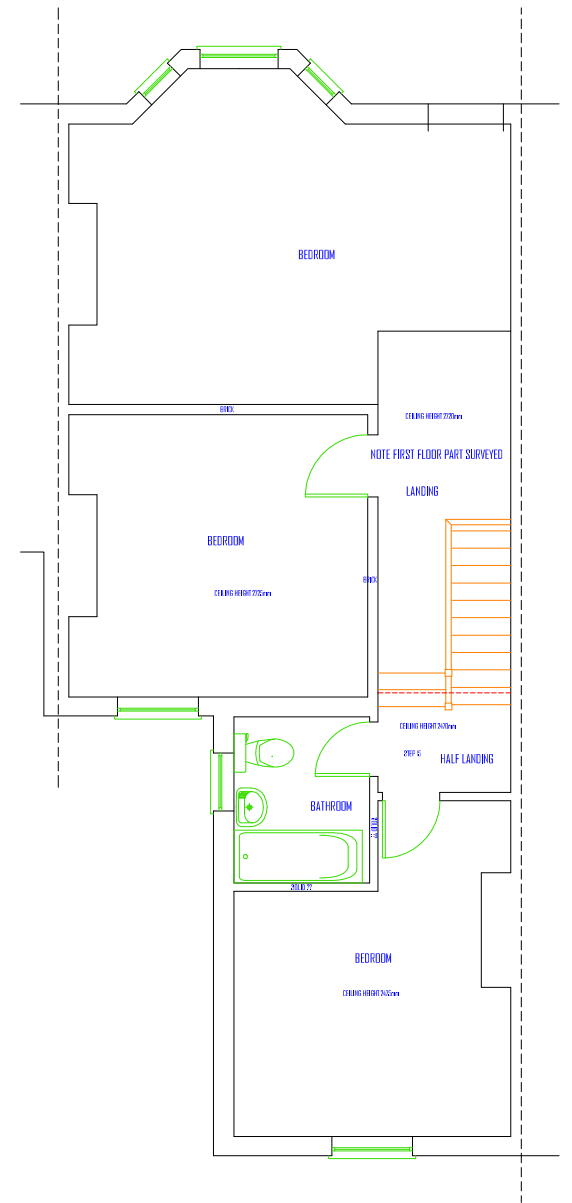

EXISTING FIRST FLOOR PLAN 1:50 @ A3


DRAWING SCALE: 1:100



EXISTING REAR ELEVATION 1:100 @ A3




EXISTING SIDE ELEVATION 1:100 @ A3

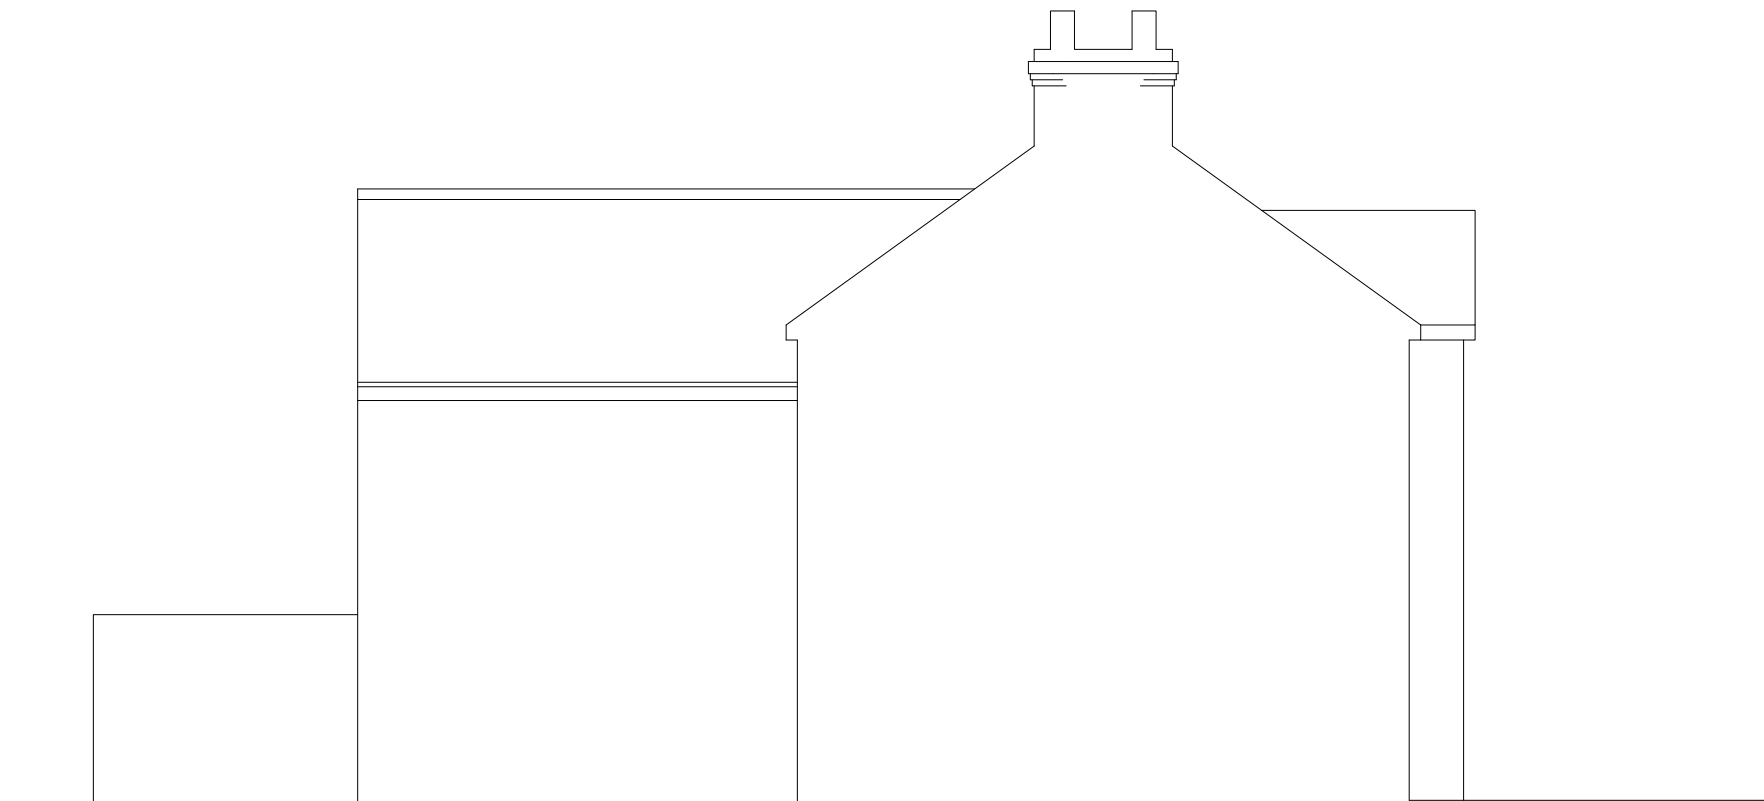


EXISTING SIDE ELEVATION 1:100 @ A3

DRAWING SCALE: 1:100

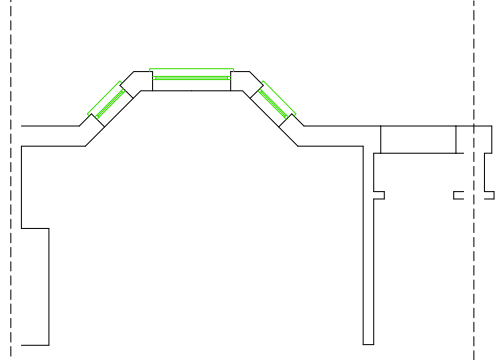

19 SANDYCOMBE ROAD  
ST MARGARET'S TWICKENHAM  
TW1 2LU  
ASSUMED PLAN

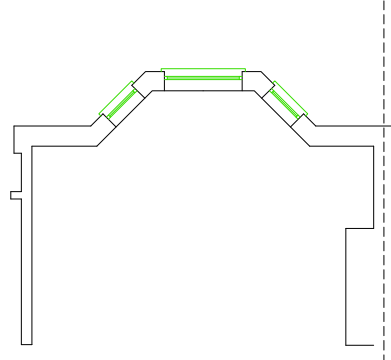


17 SANDYCOMBE ROAD  
ST MARGARET'S TWICKENHAM  
TW1 2LU  
ASSUMED PLAN


REFERENCE	DESCRIPTION
01	201 FLOORING OPTION
02	202 FLOORING OPTION INCLUDING STAIRWAY FLOOR FINISH
03	203 FLOORING OPTION INCLUDING STAIRWAY FLOOR FINISH

- EXISTING CONCRETE AND BRICKWORK
- NEW CONCRETE BLOCK WORKING WITH PLASTER
- EXISTING BRICKWORK - INTERIOR SURFACES
- TYPE A WALL - 250MM BRICK WALL - INTERIOR SURFACES
- TYPE B WALL - 250MM BRICK WALL - INTERIOR SURFACES
- TYPE C WALL - 250MM BRICK WALL - INTERIOR SURFACES
- GLAZING AREA BY SECTION AND SPREAD FROM APPROVED ARCHITECTURAL DRAWINGS WITH AREA BY SECTION
- NEW GLAZING BY SECTION AND SPREAD FROM APPROVED ARCHITECTURAL DRAWINGS WITH AREA BY SECTION
- GLAZING BY SECTION AND SPREAD FROM APPROVED ARCHITECTURAL DRAWINGS WITH AREA BY SECTION
- GLAZING BY SECTION AND SPREAD FROM APPROVED ARCHITECTURAL DRAWINGS WITH AREA BY SECTION

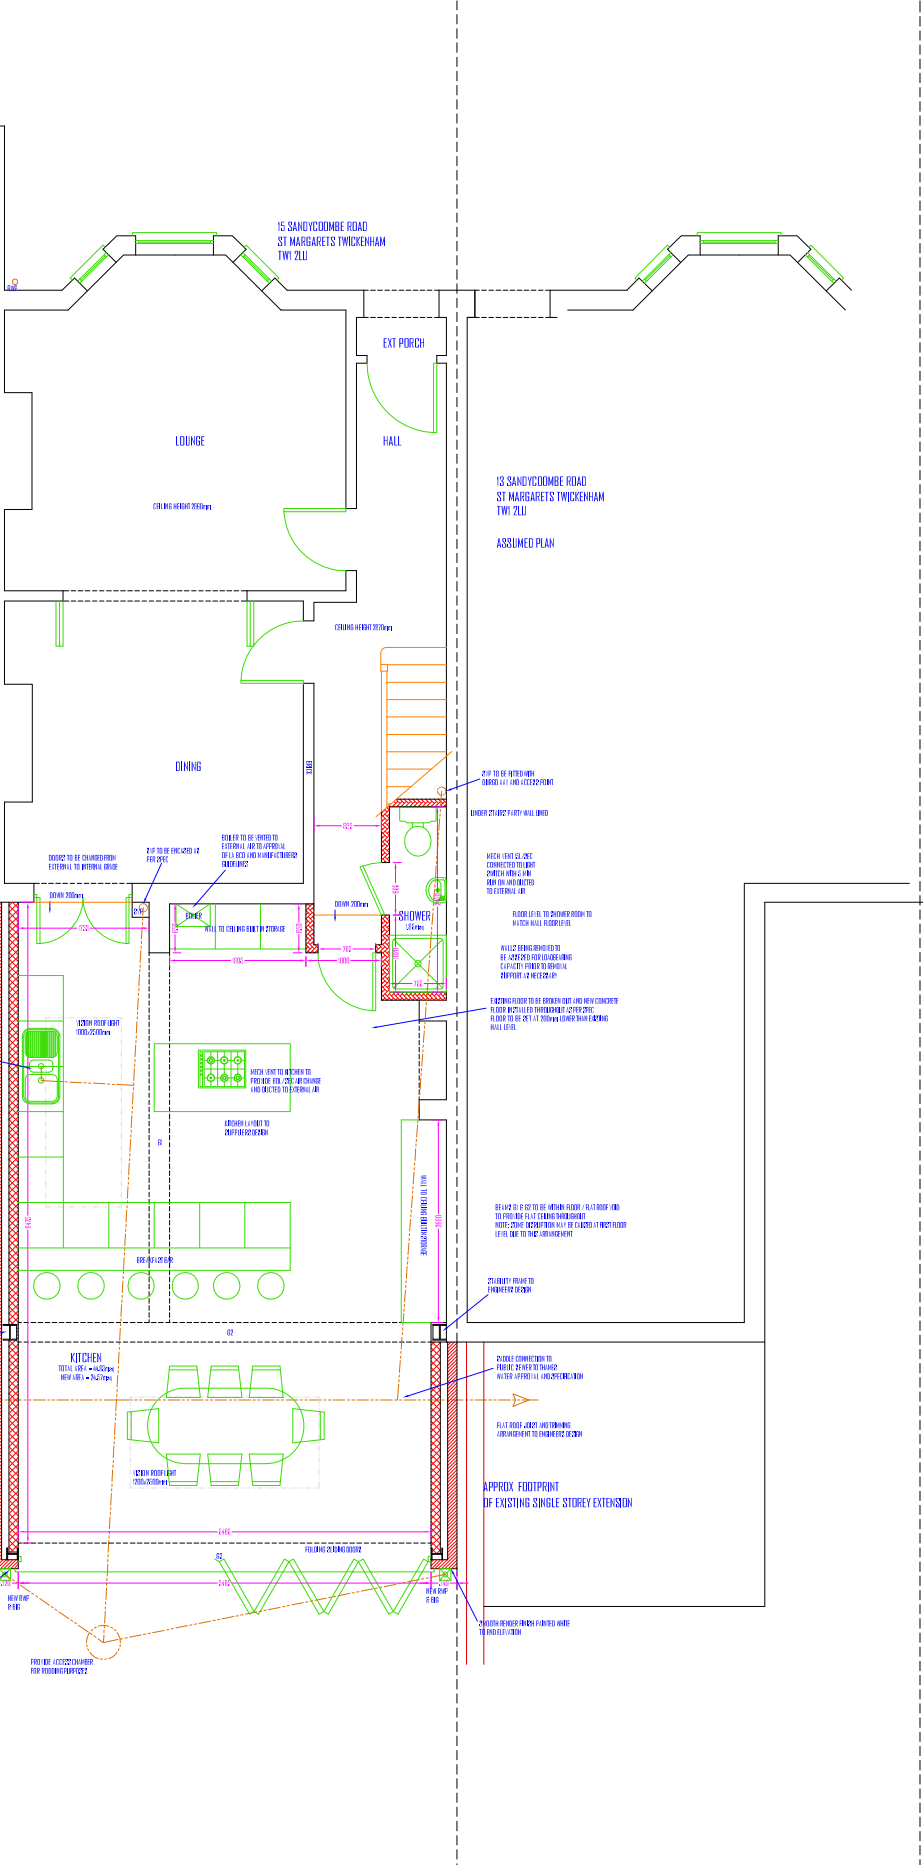

PROPOSED GROUND FLOOR PLAN 1:50 @ A3

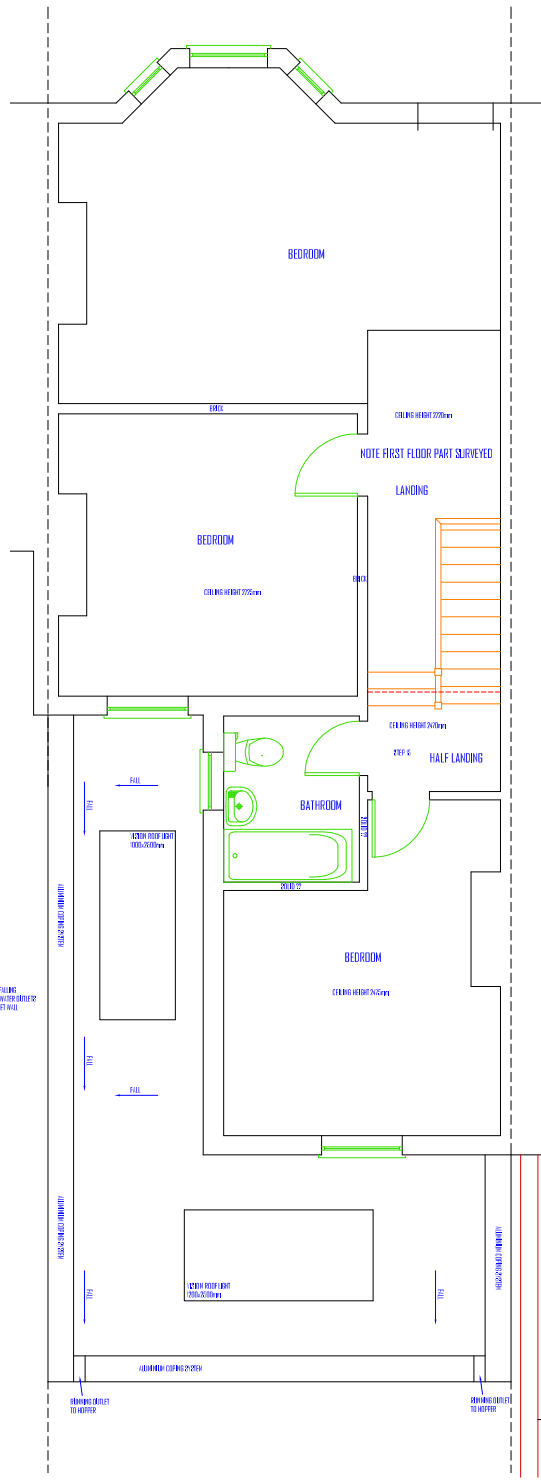


PROPOSED FIRST FLOOR PLAN 1:50 @ A3

DRAWING SCALE: 1:100

1.0 0 METRES 5.0




PROPOSED REAR ELEVATION 1:100 @ A3

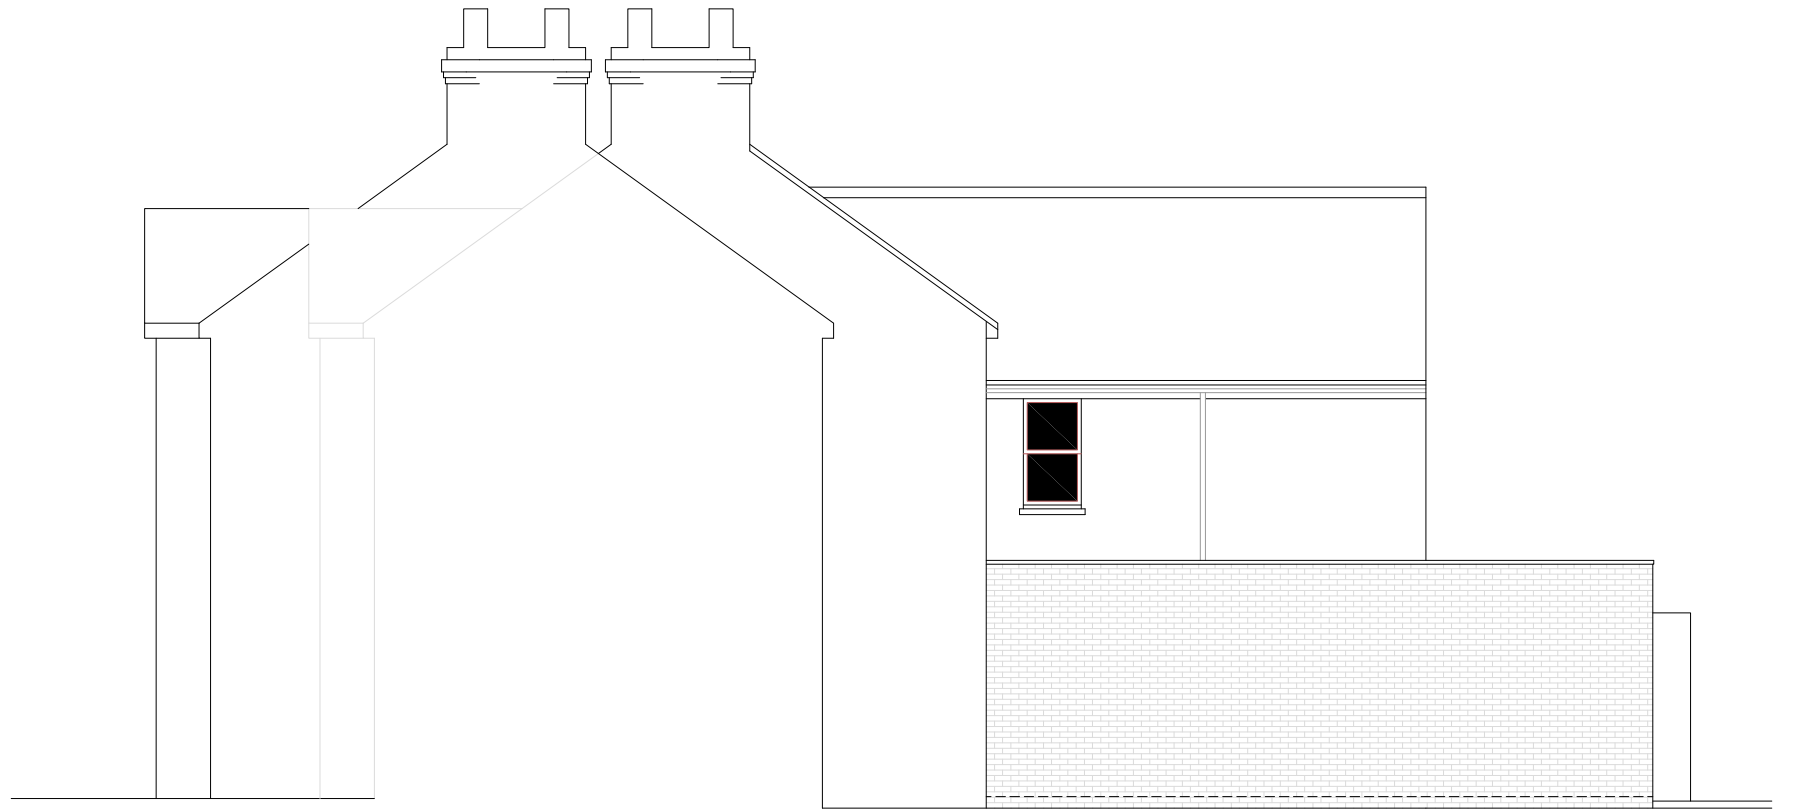

PROPOSED SIDE ELEVATION 1:100 @ A3

FLAT GREY GRP ROOF  
GREY POWDER COATED ALUMINIUM COPING SYSTEM  
LONDON STOCK BRICKWORK TO SIDE ELEVATION WHERE SHOWN  
SMOOTH RENDER FINISH PAINTED WHITE TO END ELEVATION  
GREY POWDER COATED ALUMINIUM FOLDING SLIDING DOORS  
MILL FINISH ALUMINIUM RAINWATER GOODS

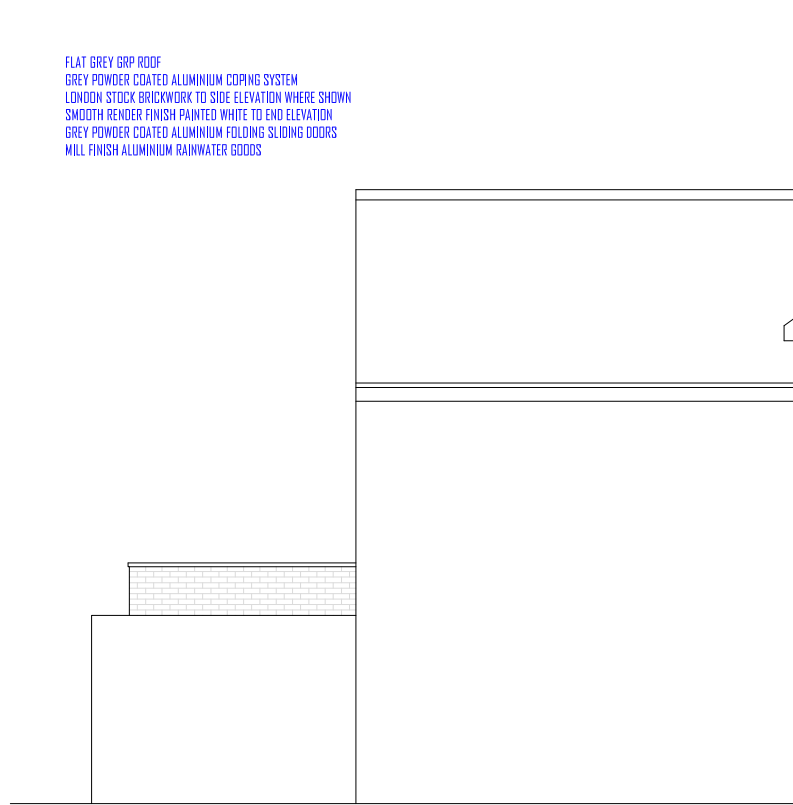

PROPOSED SIDE ELEVATION 1:100 @ A3



PROPOSED TYPICAL SECTION 1:50 @ A3

