




SAMPLE PLANS : REAR EXTENSION AND INFILL EXTENSION AND REAR DORMER LOFT CONVERSION

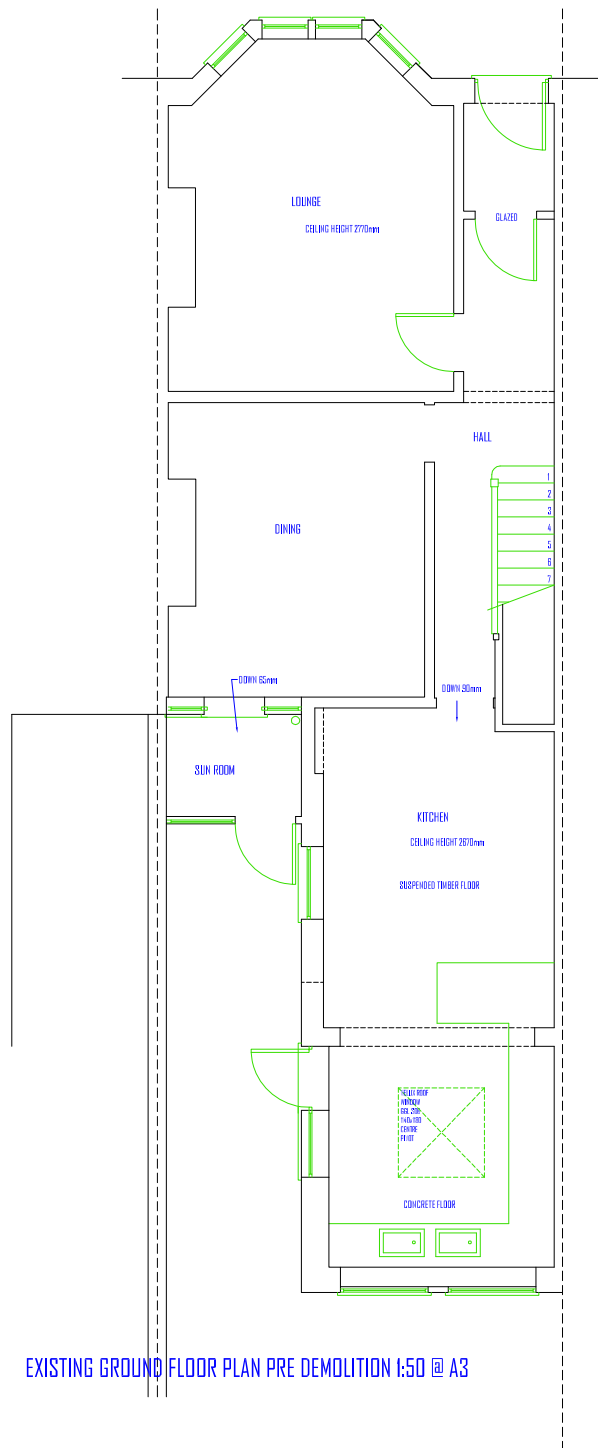

EXISTING GROUND FLOOR PLAN PRE DEMOLITION 1:50 @ A3

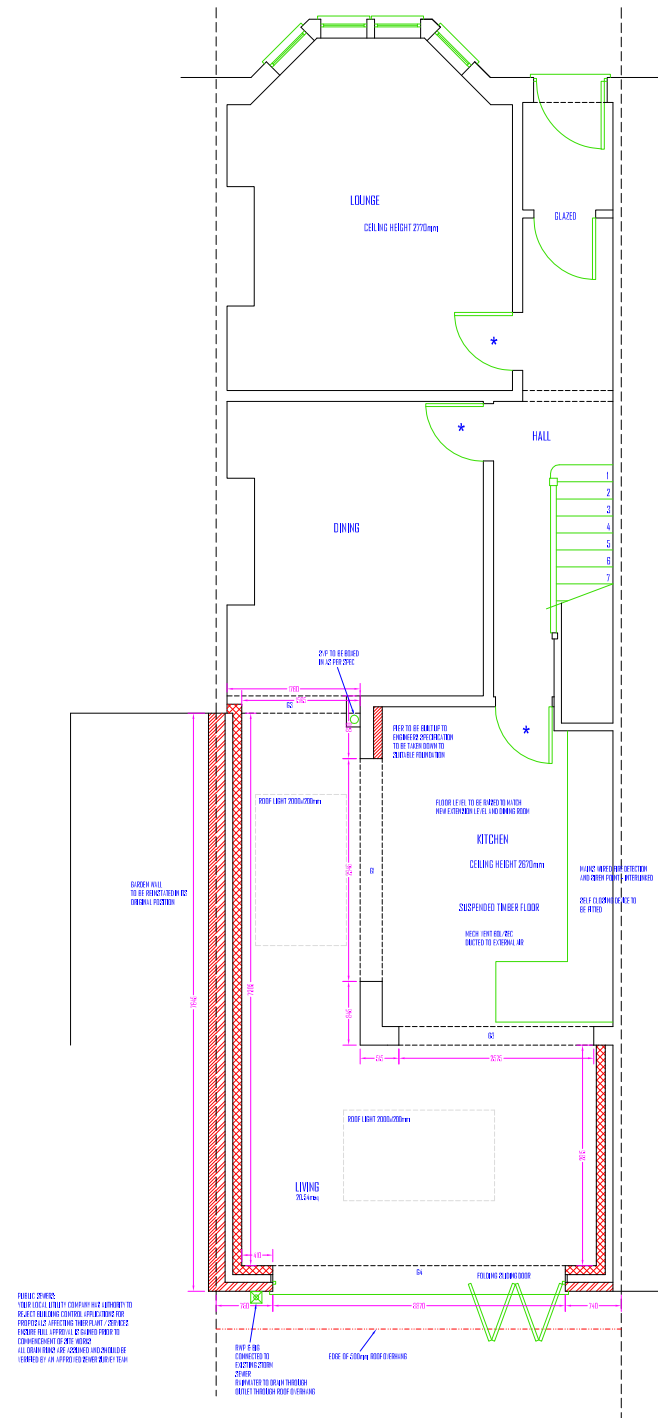

PLEASE CHECK THE PROPOSED CONSTRUCTION AND DEMOLITION WORKS WITH THE LOCAL AUTHORITY AND THE RELEVANT PROFESSIONAL BODIES TO ENSURE COMPLIANCE WITH ALL APPLICABLE REGULATIONS AND STANDARDS.

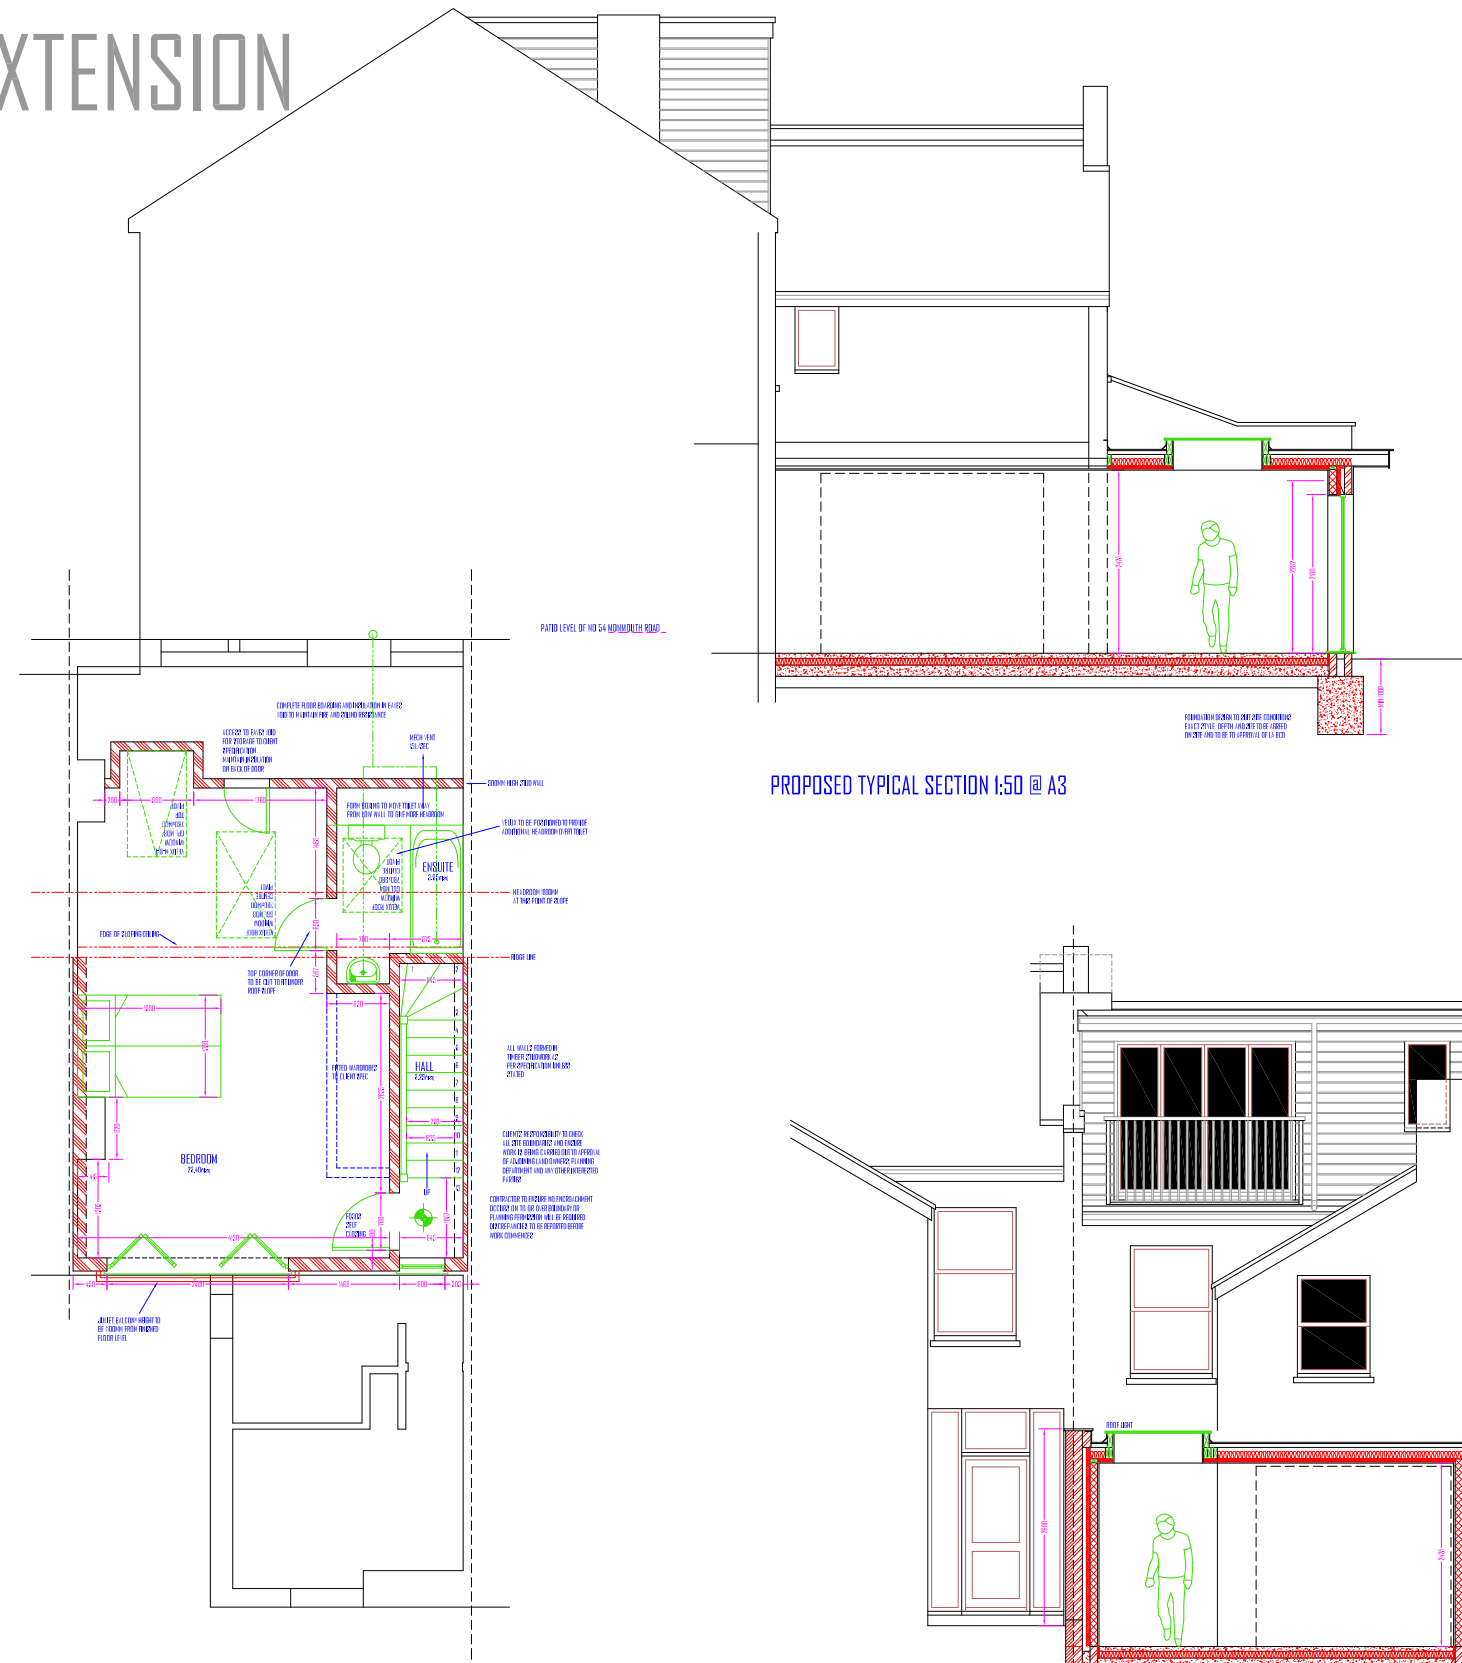


PROPOSED SECOND FLOOR PLAN 1:50 @ A3


PROPOSED TYPICAL SECTION 1:50 @ A3

PROPOSED TYPICAL SECTION 1:50 @ A3

DRAWING SCALE: 1:100 @ A3

 

EXISTING REAR ELEVATION PRE DEMOLITION 1:100 @ A3

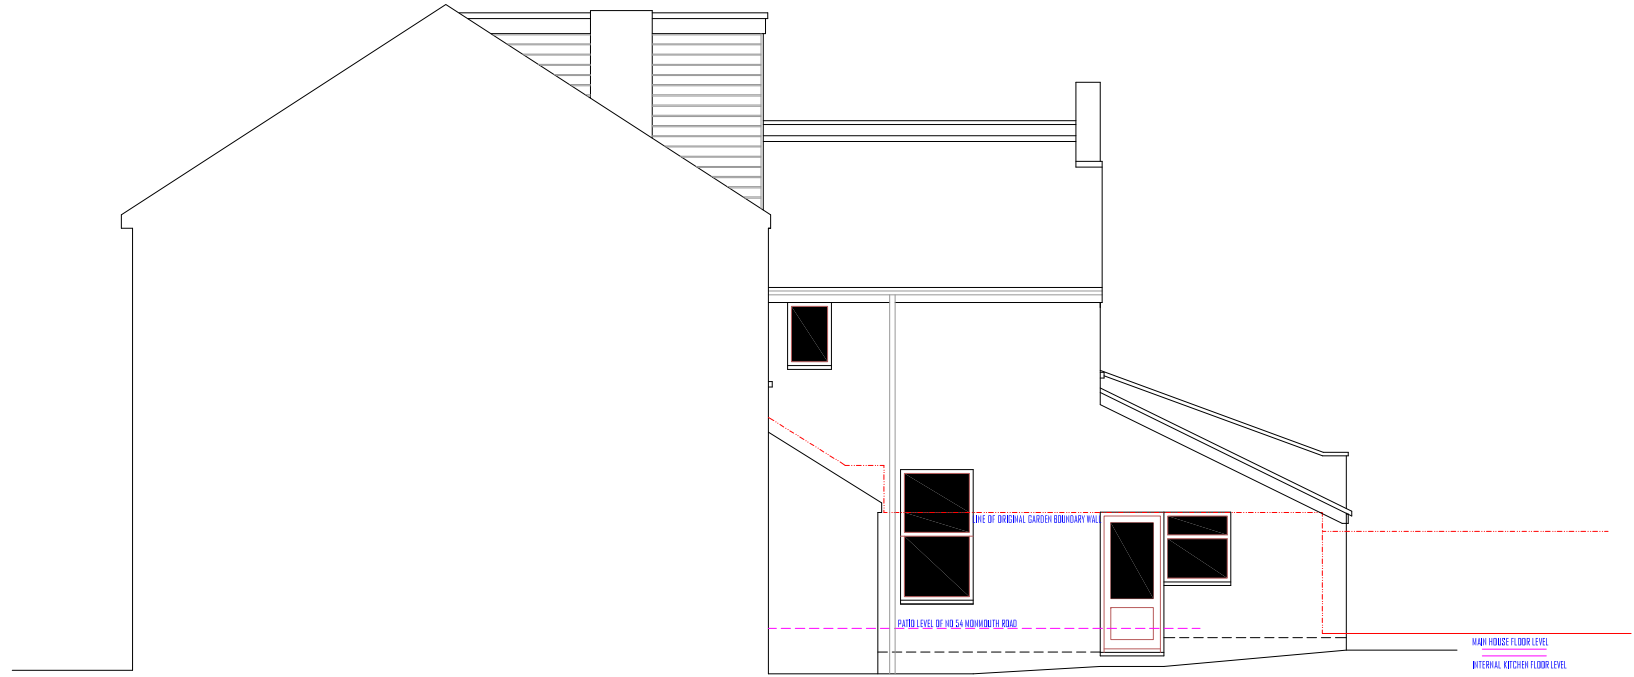


EXISTING SIDE ELEVATION 1:100 @ A3

SAMPLE PLANS : REAR EXTENSION AND INFILL EXTENSION AND REAR DORMER LOFT CONVERSION




EXISTING REAR ELEVATION POST DEMOLITION 1:100 @ A3



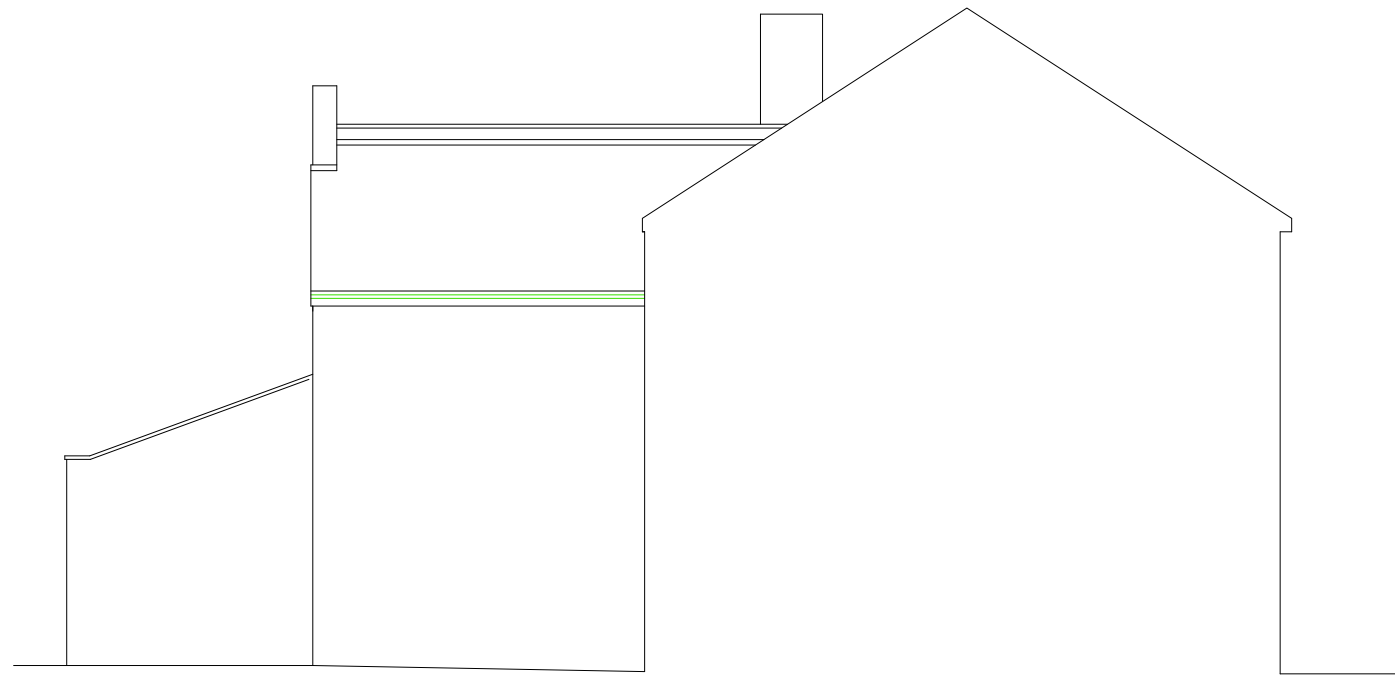


EXISTING SIDE ELEVATION 1:100 @ A3

DRAWING SCALE: 1:100 @ A3

 

SAMPLE PLANS : REAR EXTENSION AND INFILL EXTENSION AND REAR DORMER LOFT CONVERSION

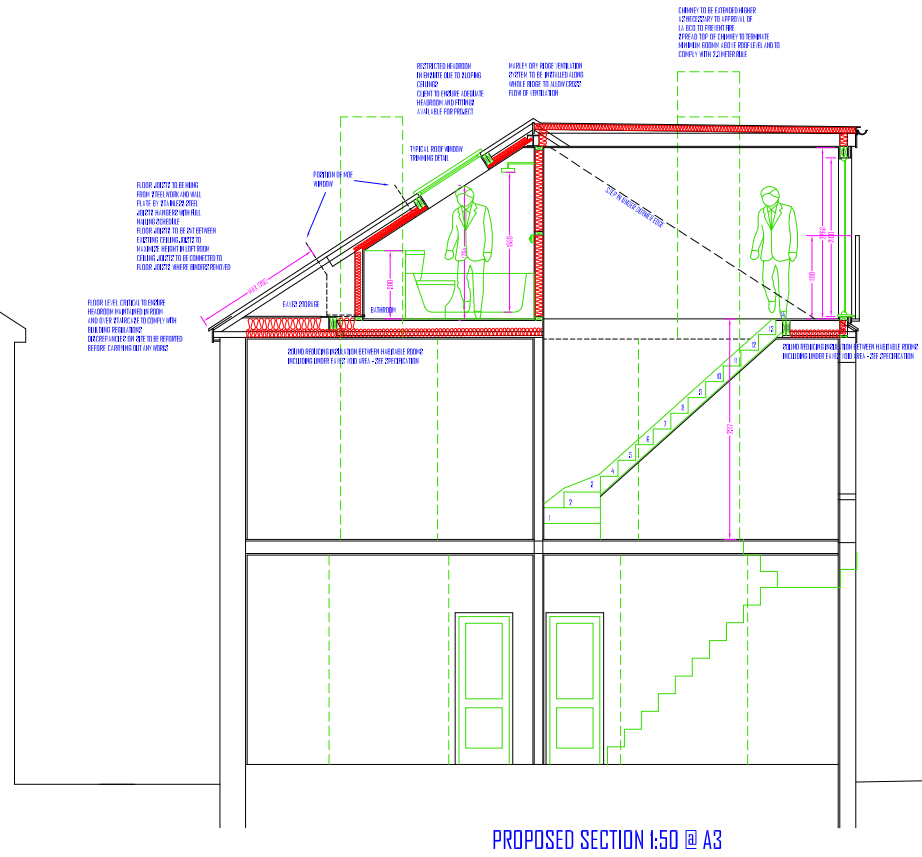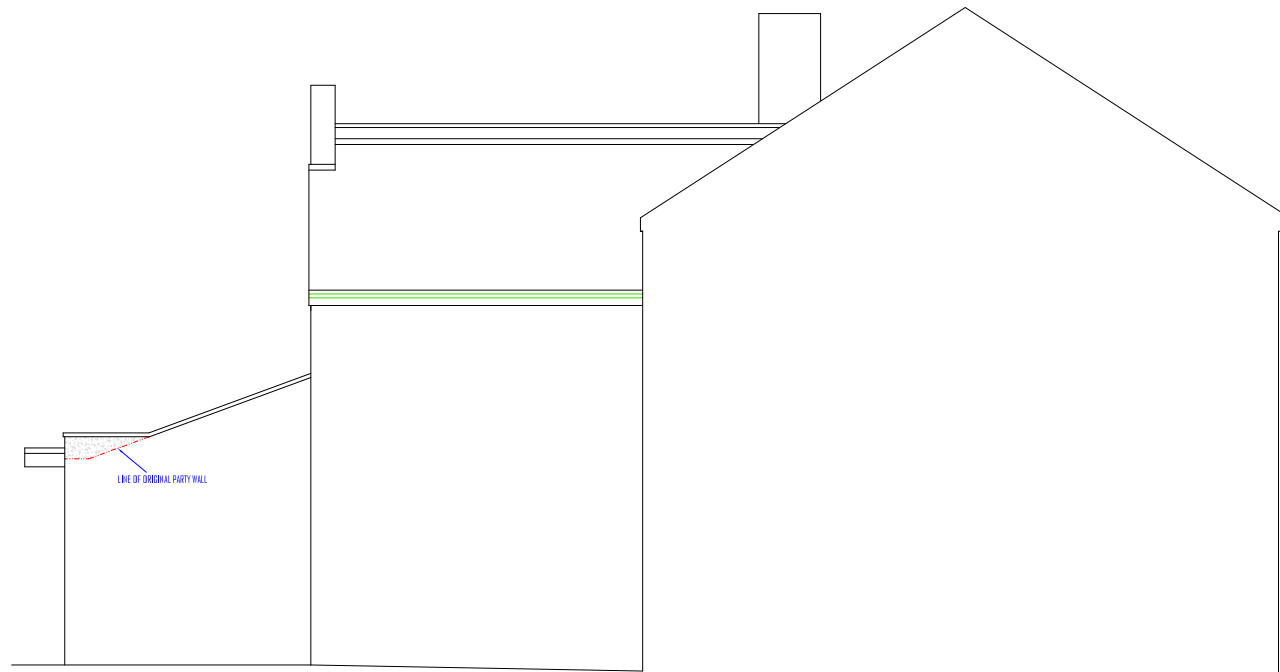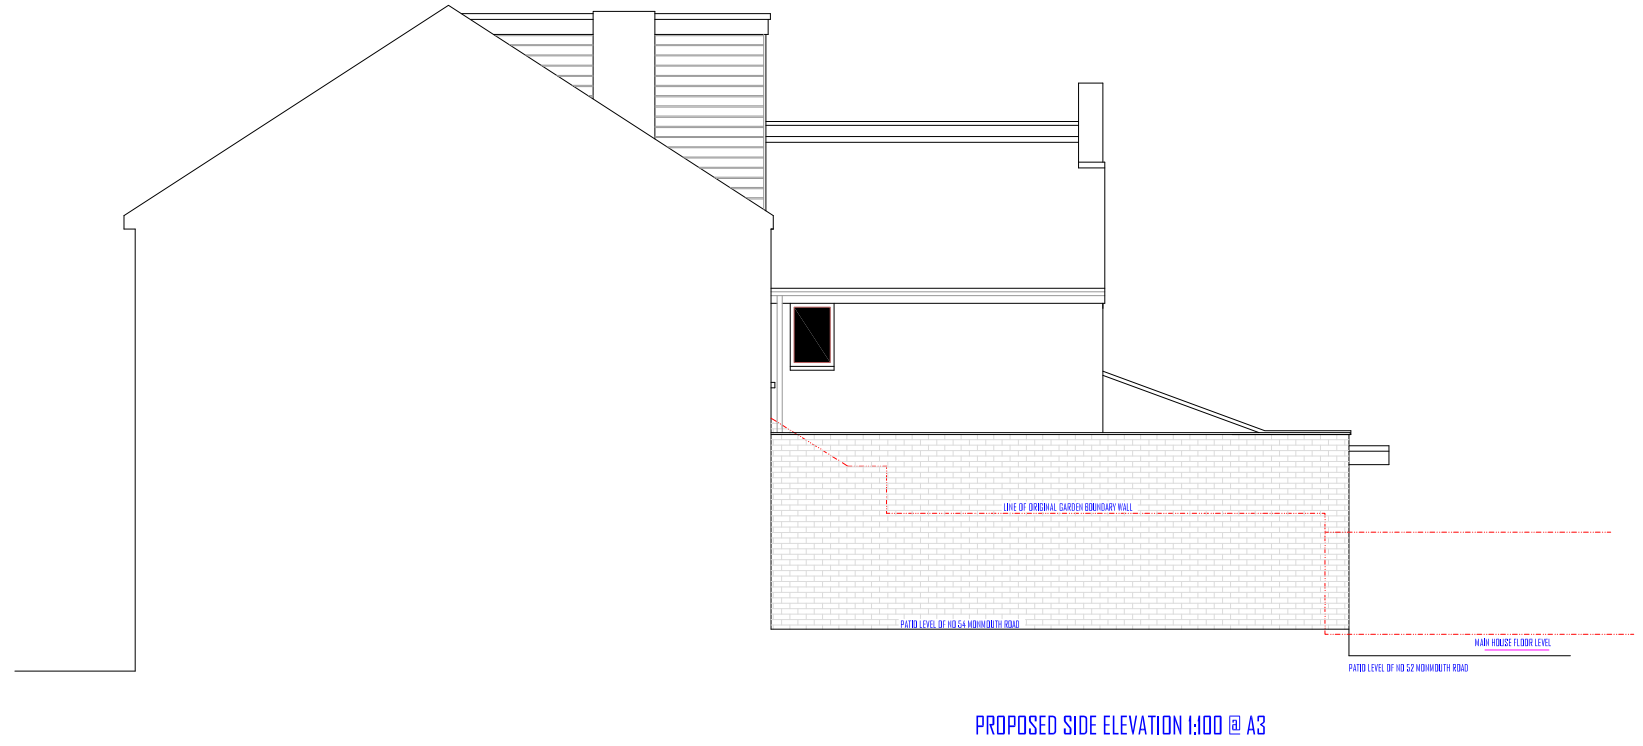

MARLEY MELBOURNE ROOF SLATES TO SUIT 15 DEGREE PITCH
SMOOTH RENDER FINISH TO REAR ELEVATION
FACING BRICKWORK TO SIDE ELEVATION
GREY POWDER COATED ALUMINIUM DOORS AND ROOF LIGHT SYSTEM
WHITE TIMBER FASCIA BOARDS
NATURAL ALUMINIUM RAINWATER GOODS