




EXISTING GROUND FLOOR PLAN 1:100 @ A3

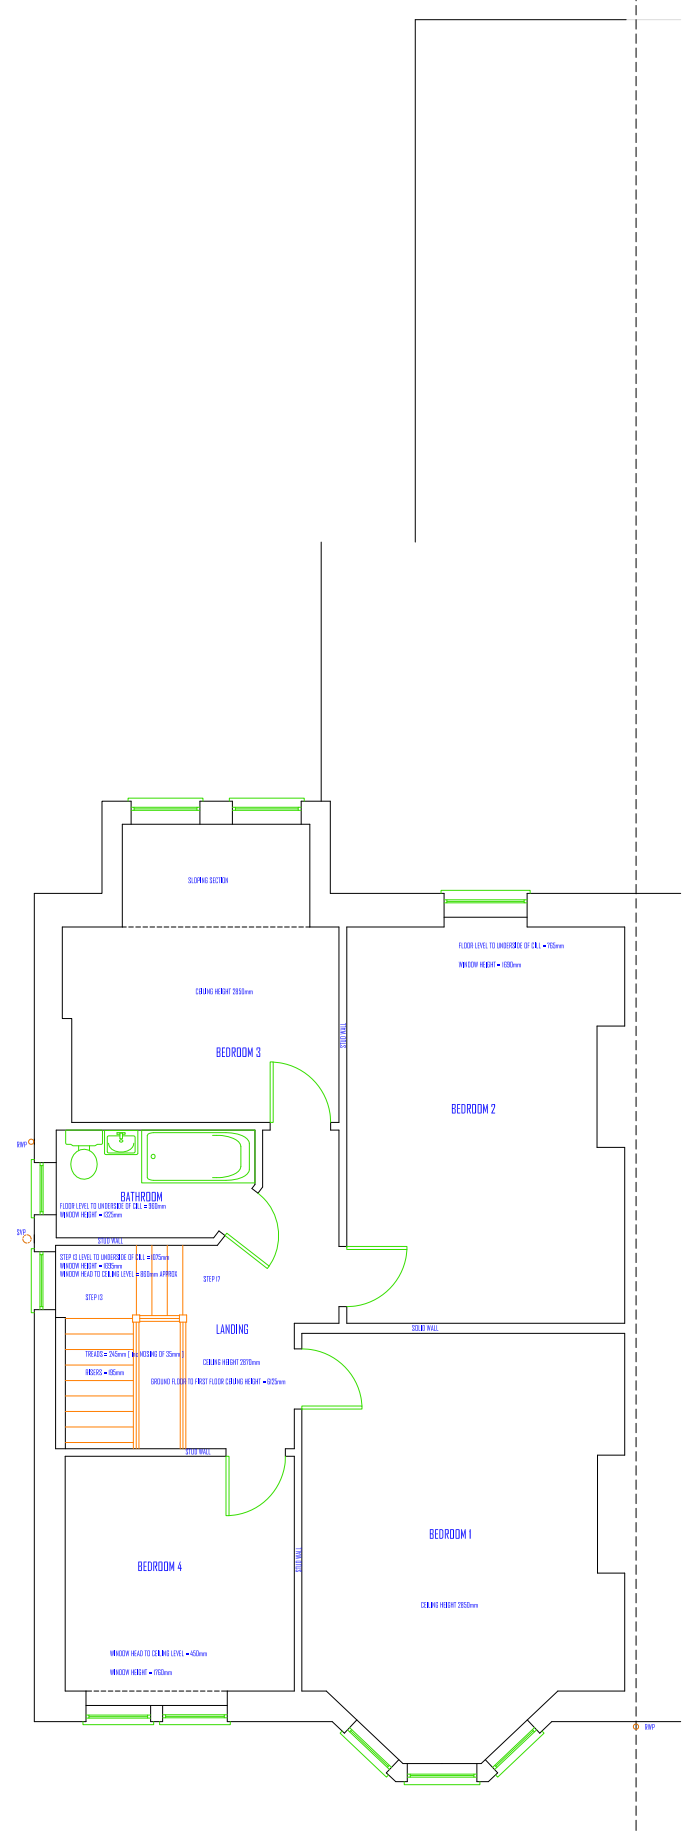


EXISTING FIRST FLOOR PLAN 1:100 @ A3

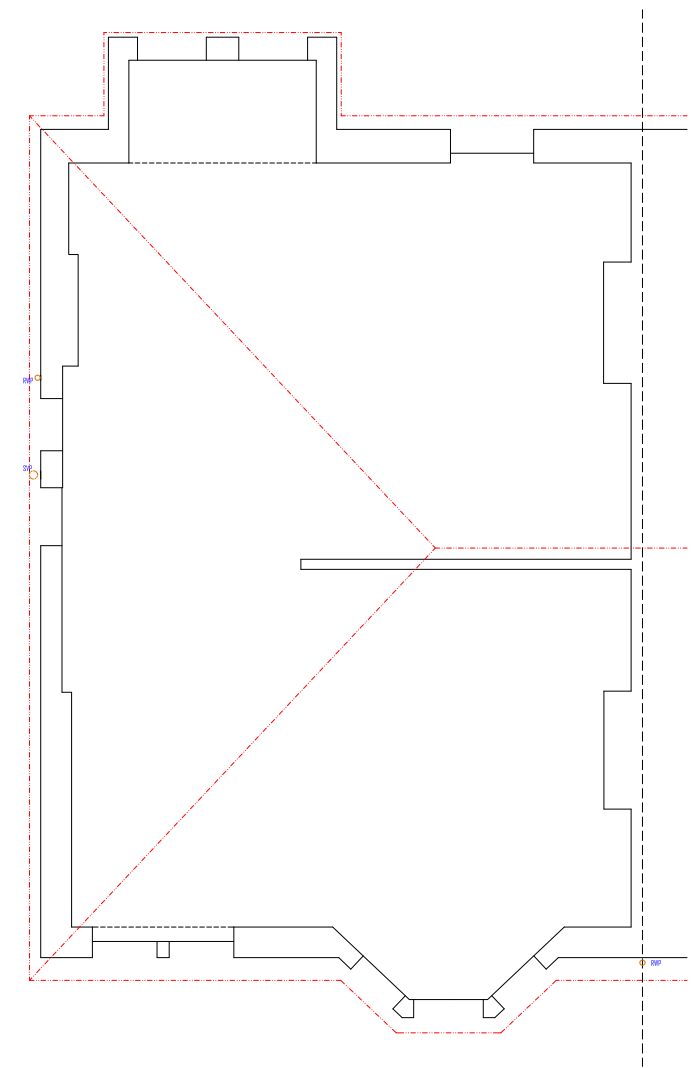


EXISTING LOFT LEVEL PLAN 1:50 @ A3

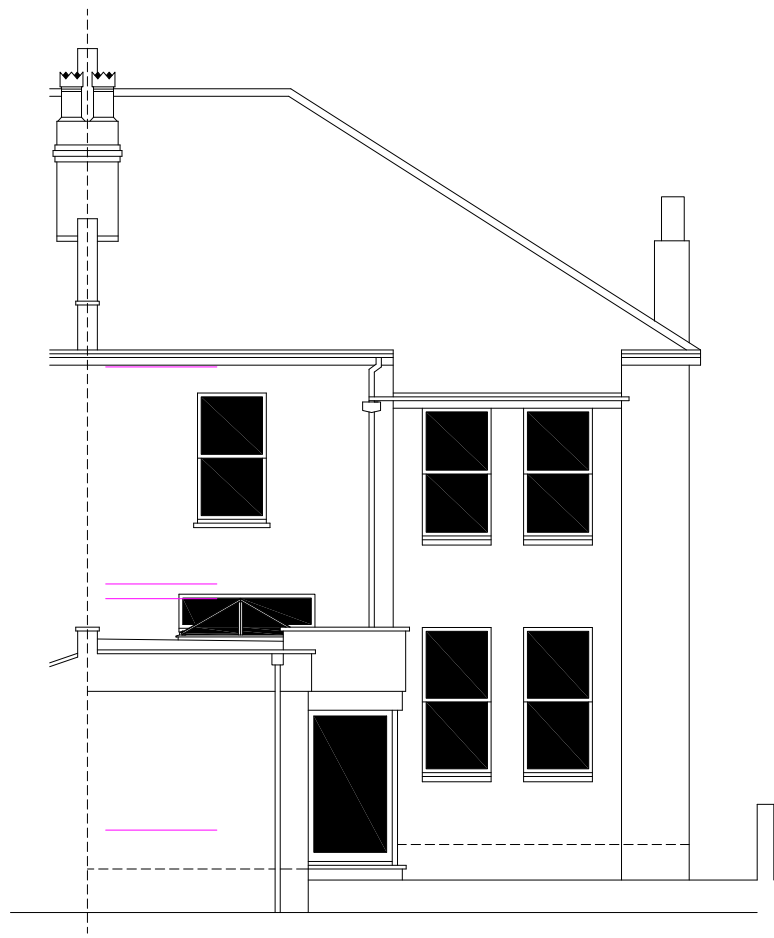

EXISTING REAR ELEVATION 1:100 @ A3

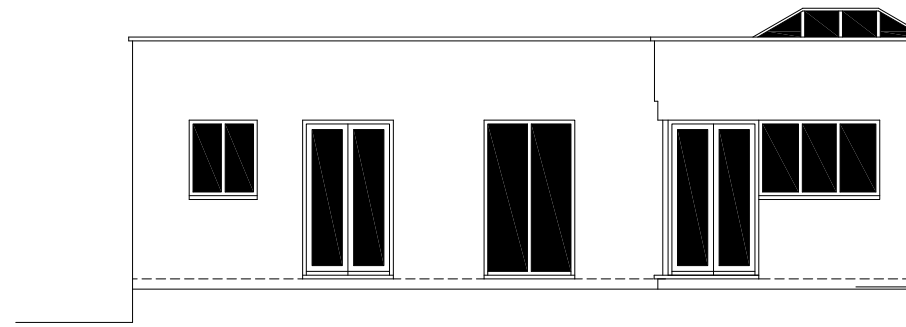




EXISTING SIDE ELEVATION 1:100 @ A3

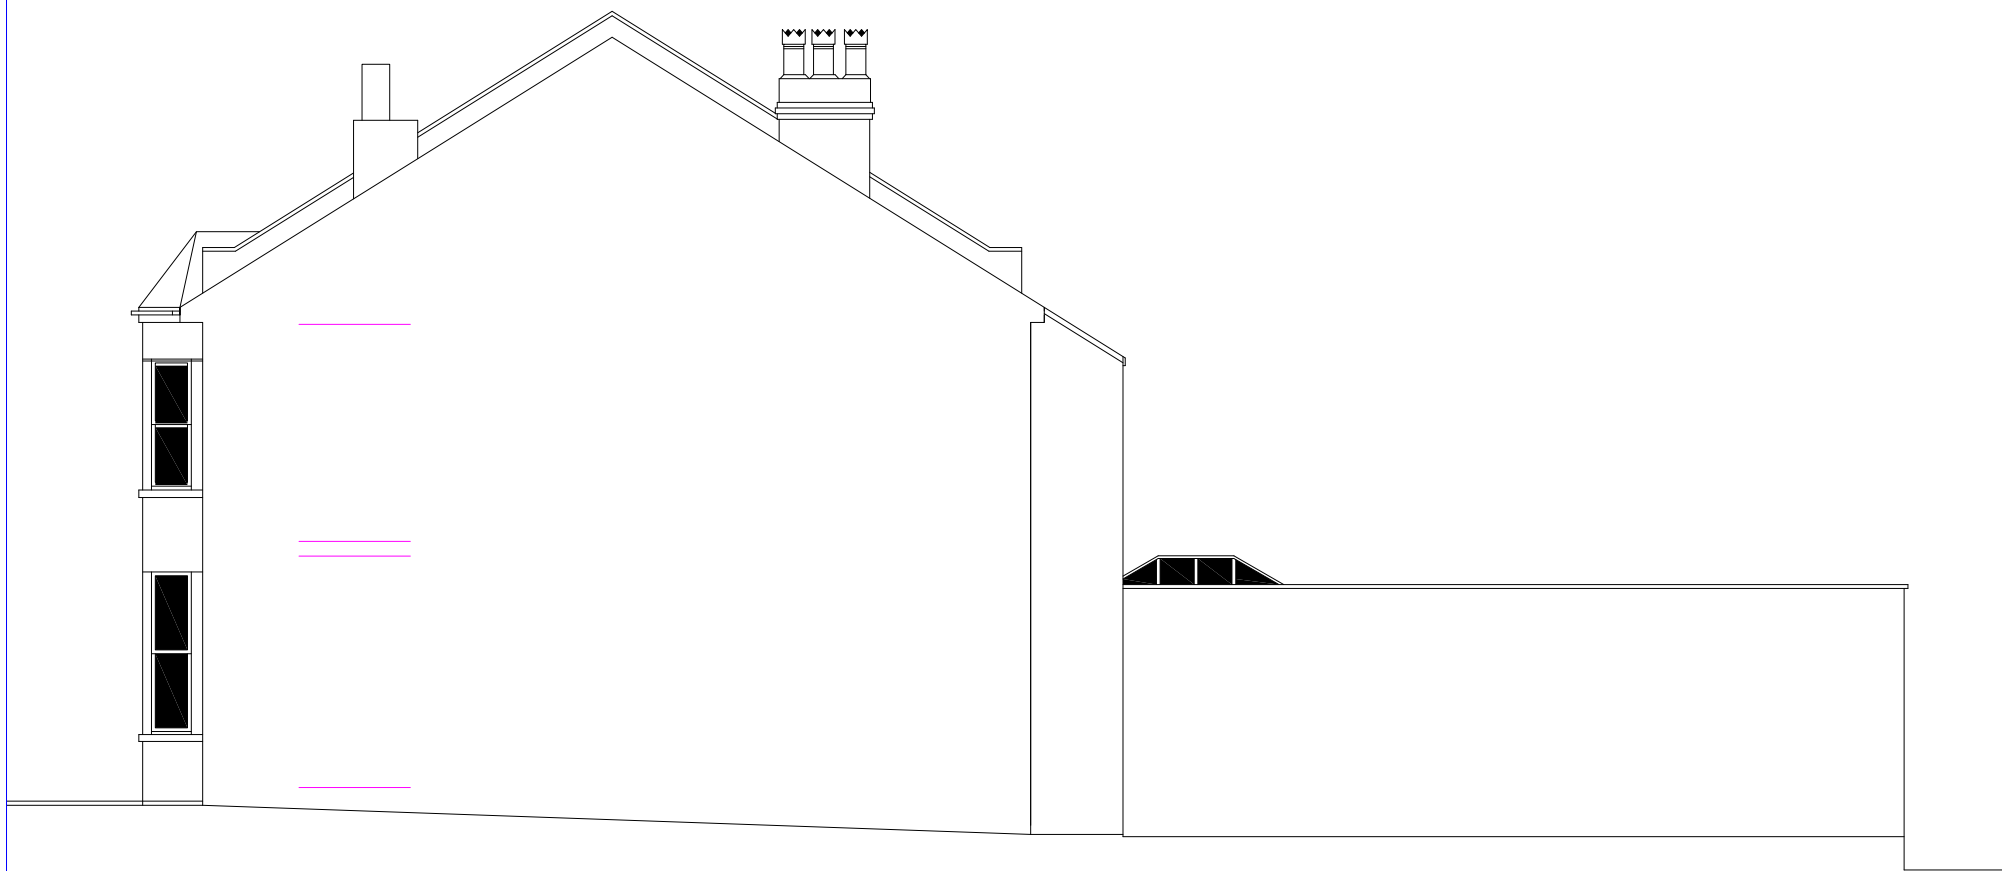


EXISTING SIDE ELEVATION 1:100 @ A3



EXISTING FRONT ELEVATION 1:100 @ A3

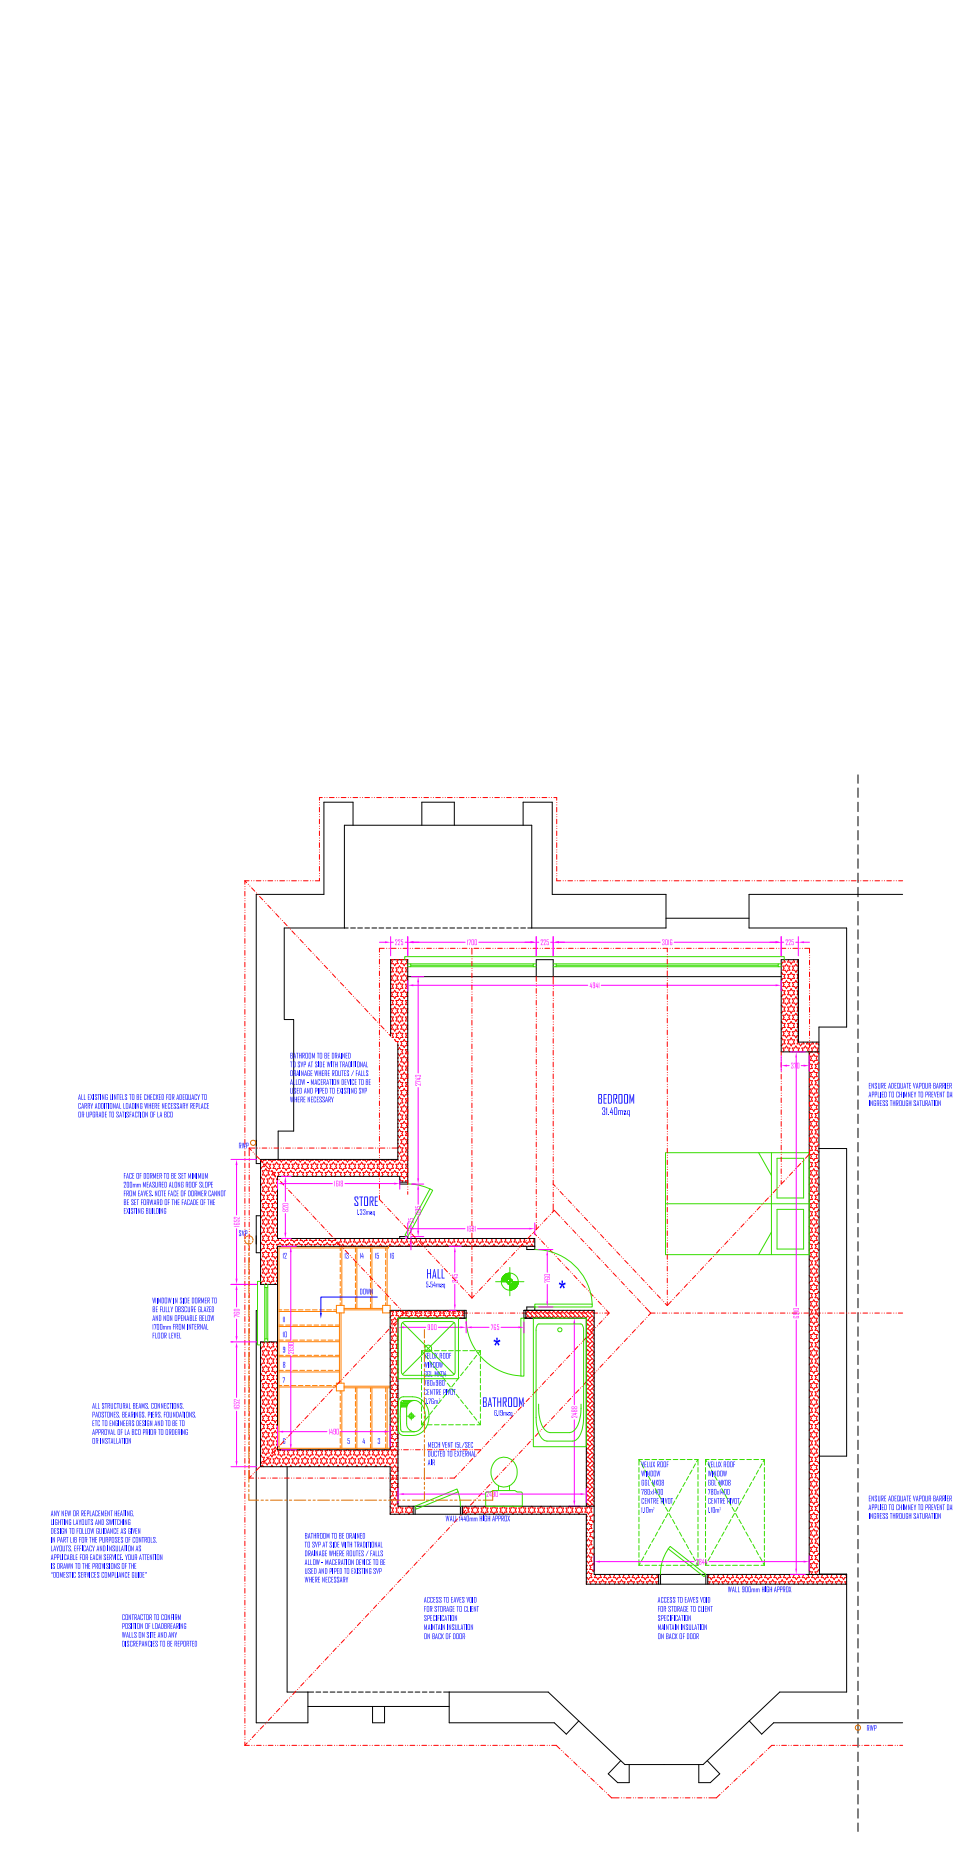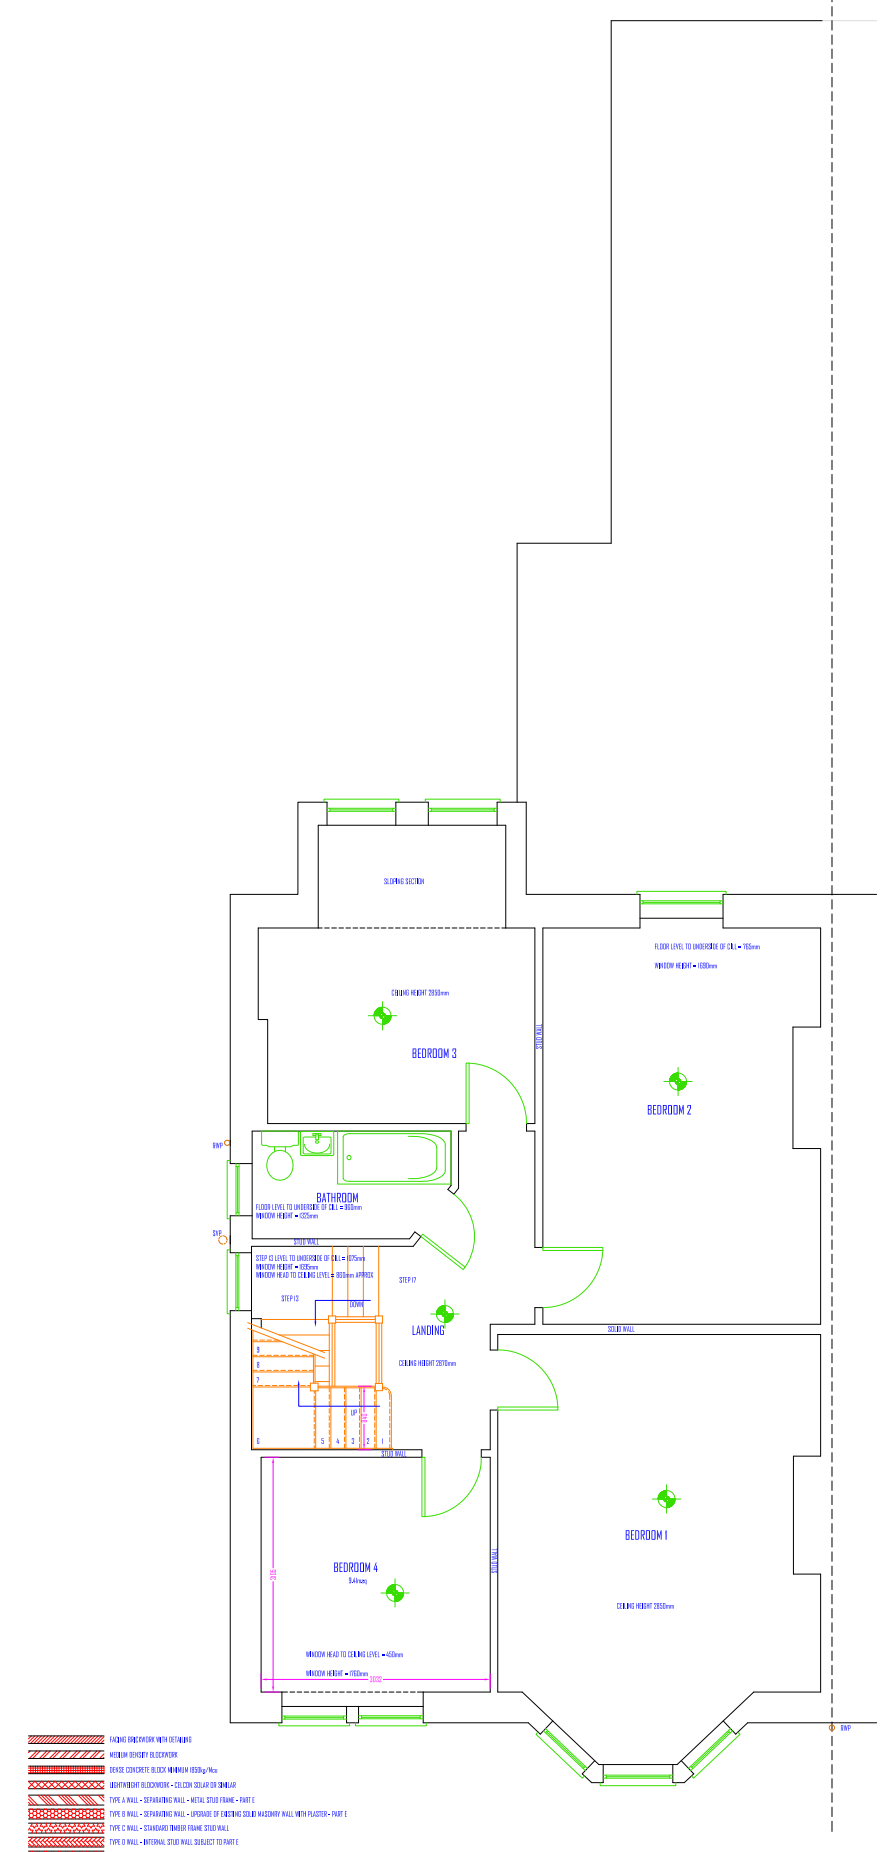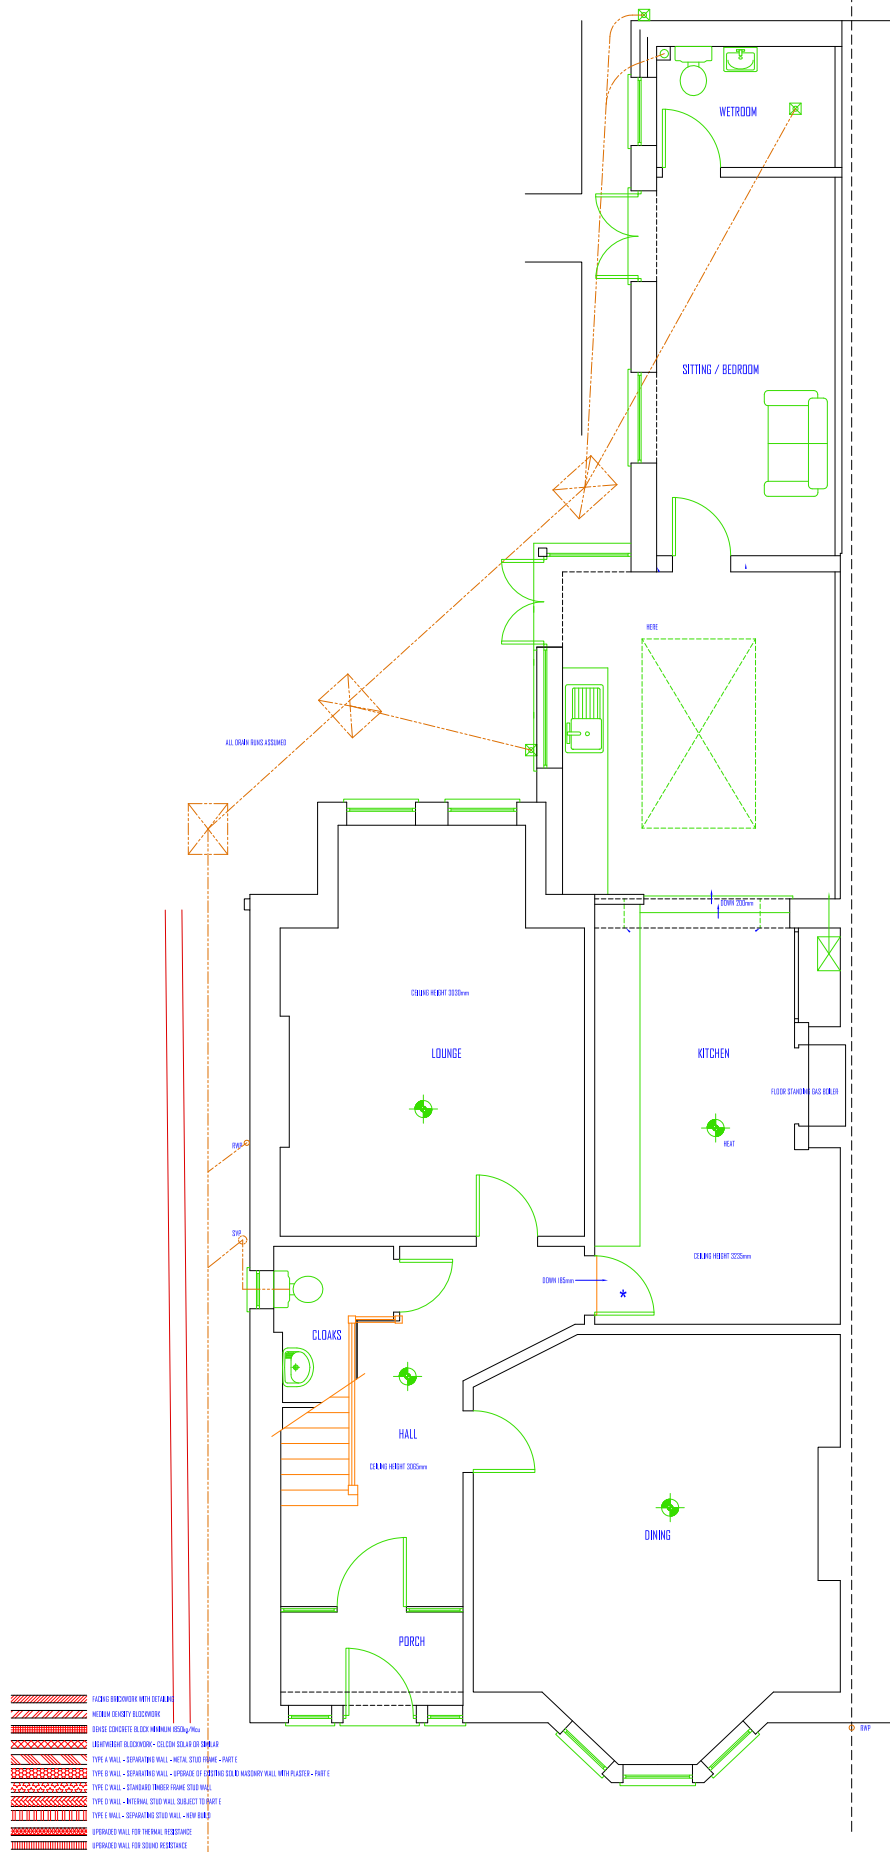

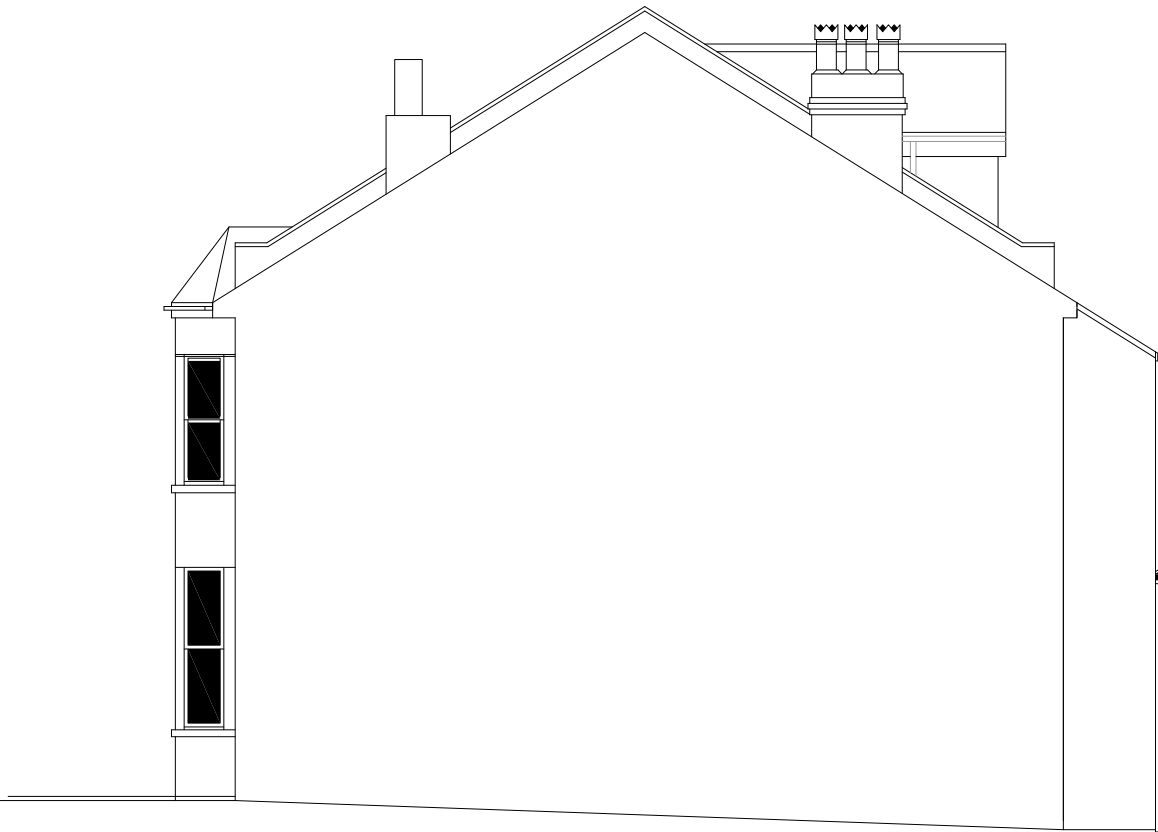



PROPOSED SIDE ELEVATION 1:100 @ A3



PROPOSED FRONT ELEVATION 1:100 @ A3




PROPOSED REAR ELEVATION 1:100 @ A3

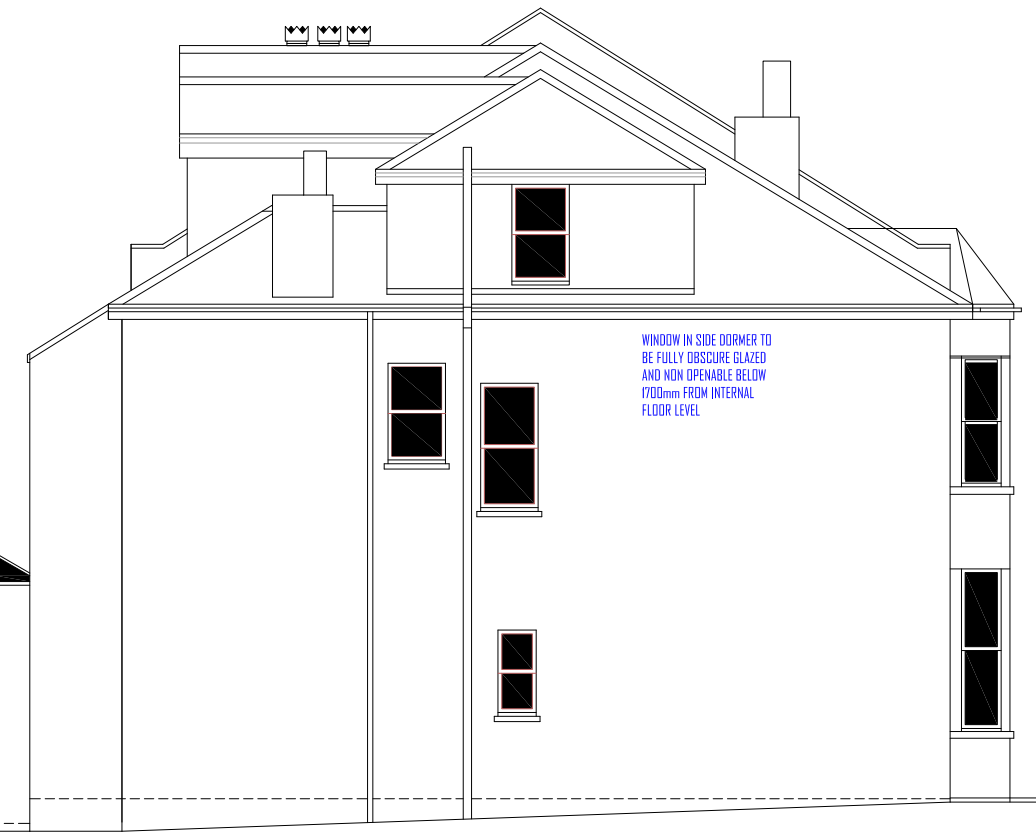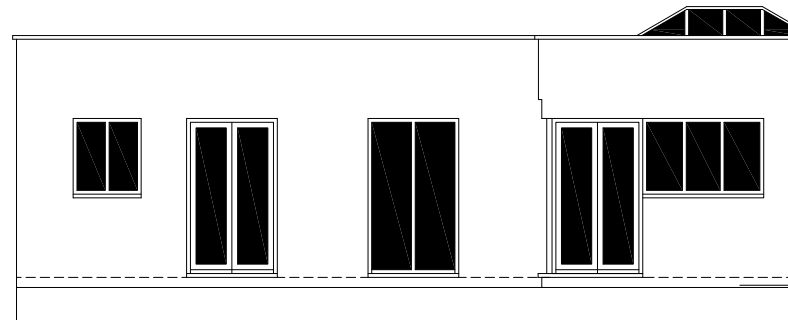


PROPOSED SIDE ELEVATION 1:100 @ A3

WINDOW IN SIDE DORMER TO BE FULLY OBSCURE GLAZED AND NON OPENABLE BELOW 1700mm FROM INTERNAL FLOOR LEVEL.

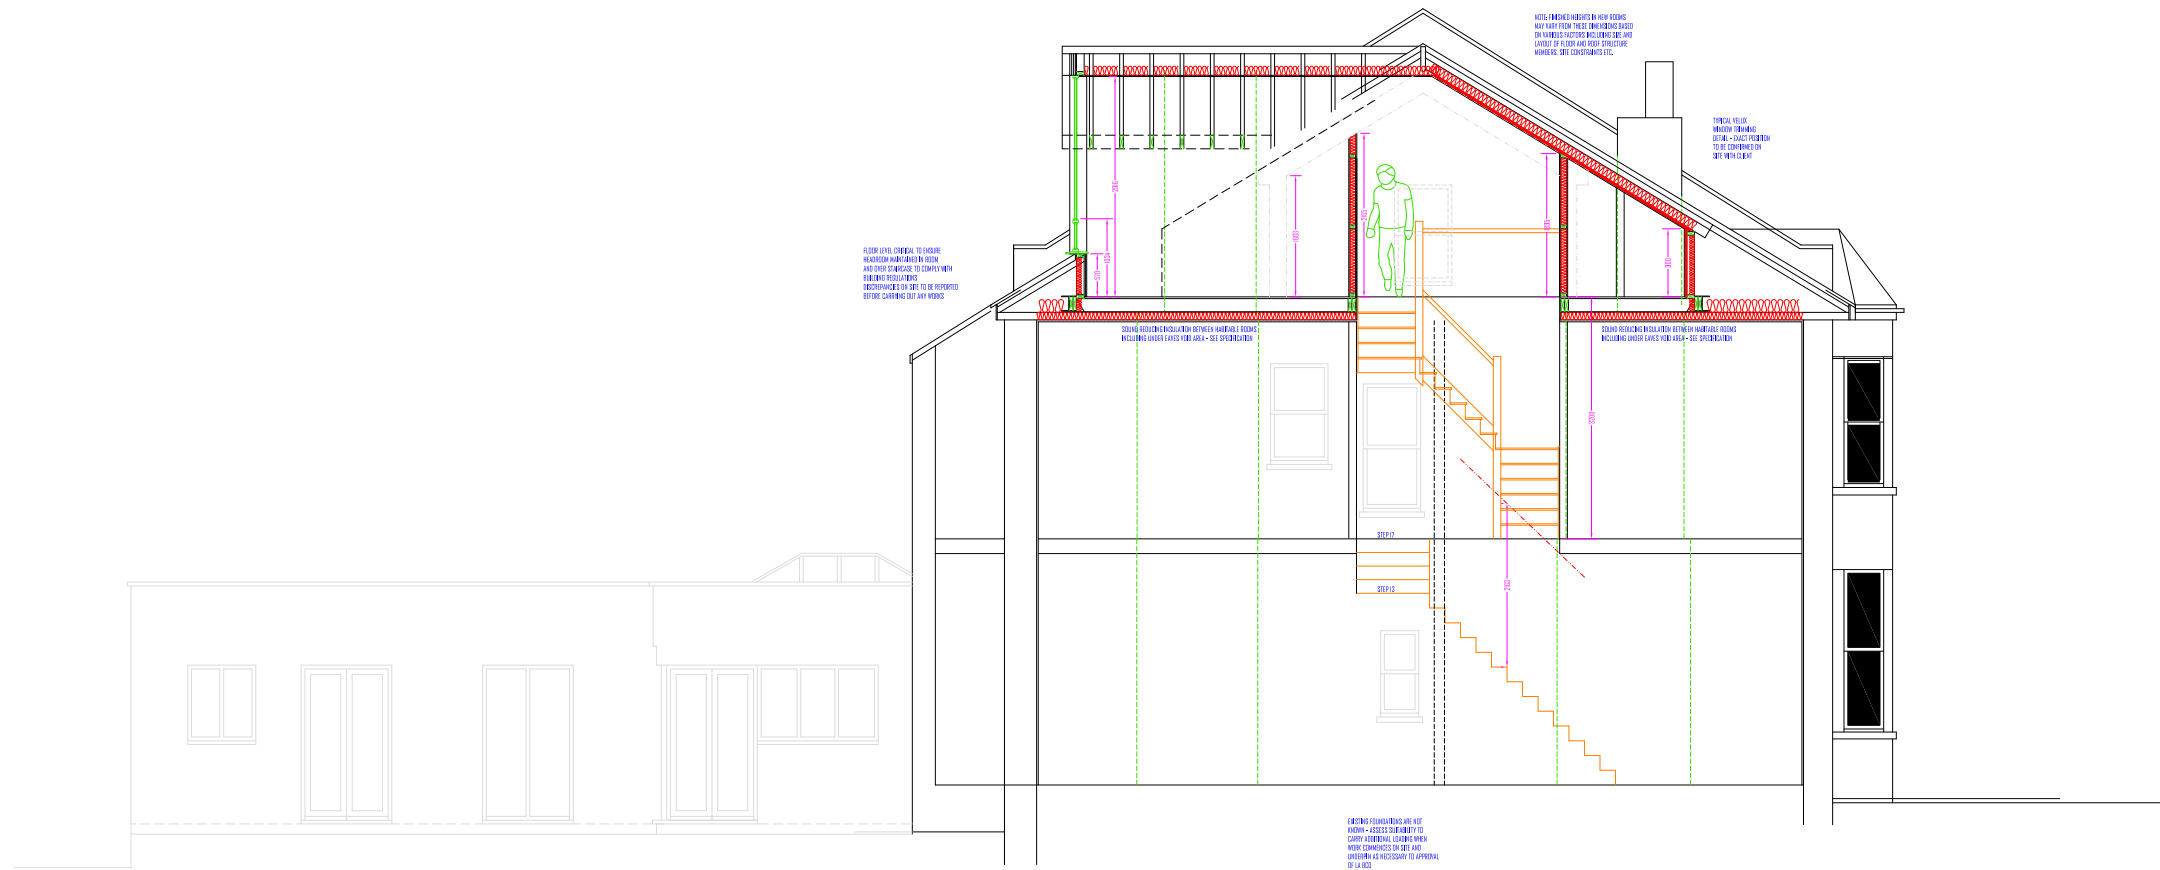

PROPOSED TYPICAL SECTION 1:50 @ A3

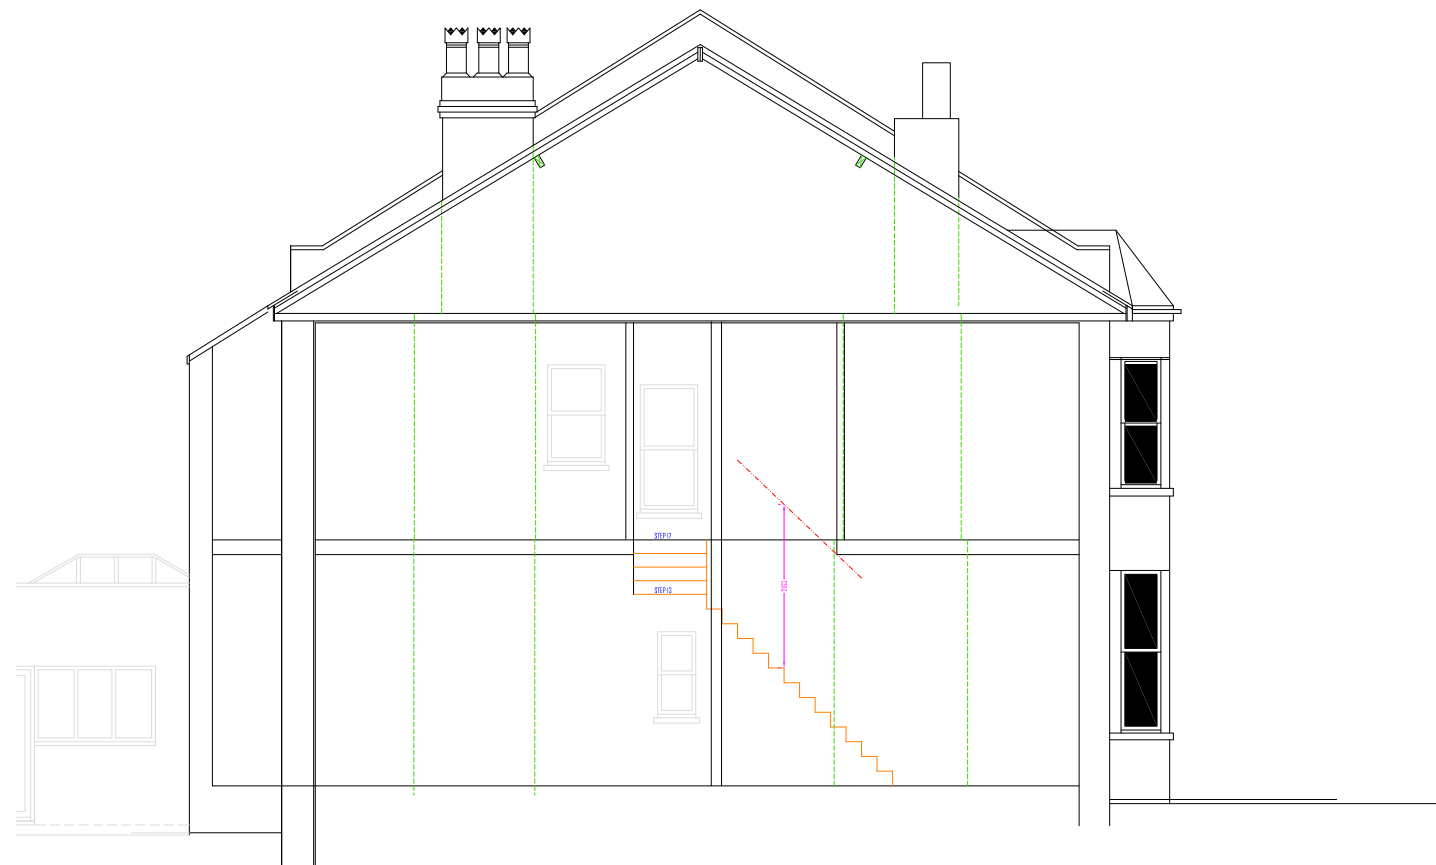

EXISTING TYPICAL SECTION 1:50 @ A3



PROPOSED TYPICAL SECTION 1:50 @ A3